

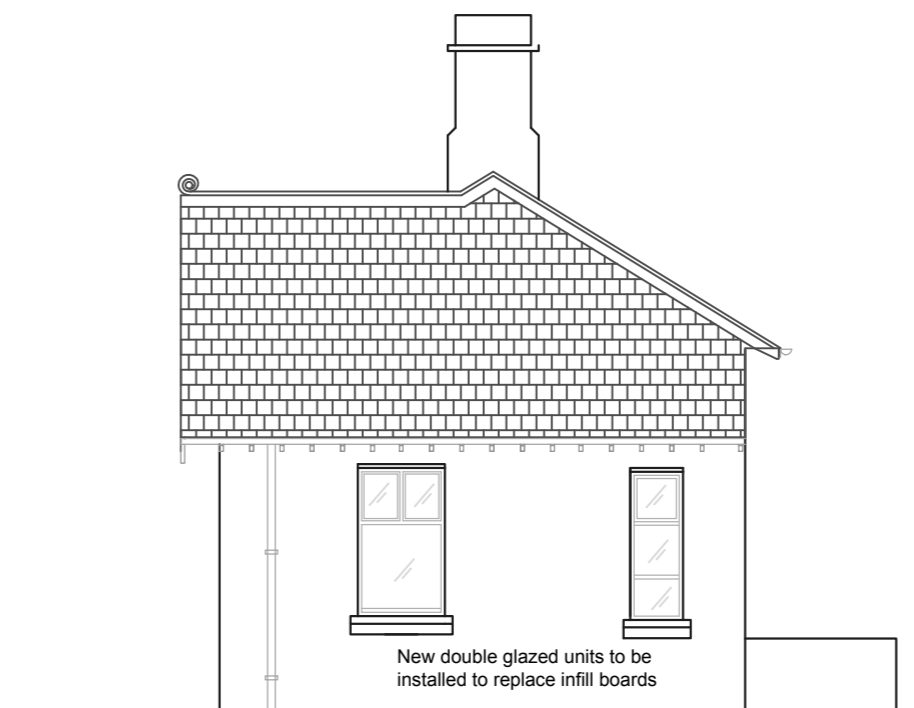
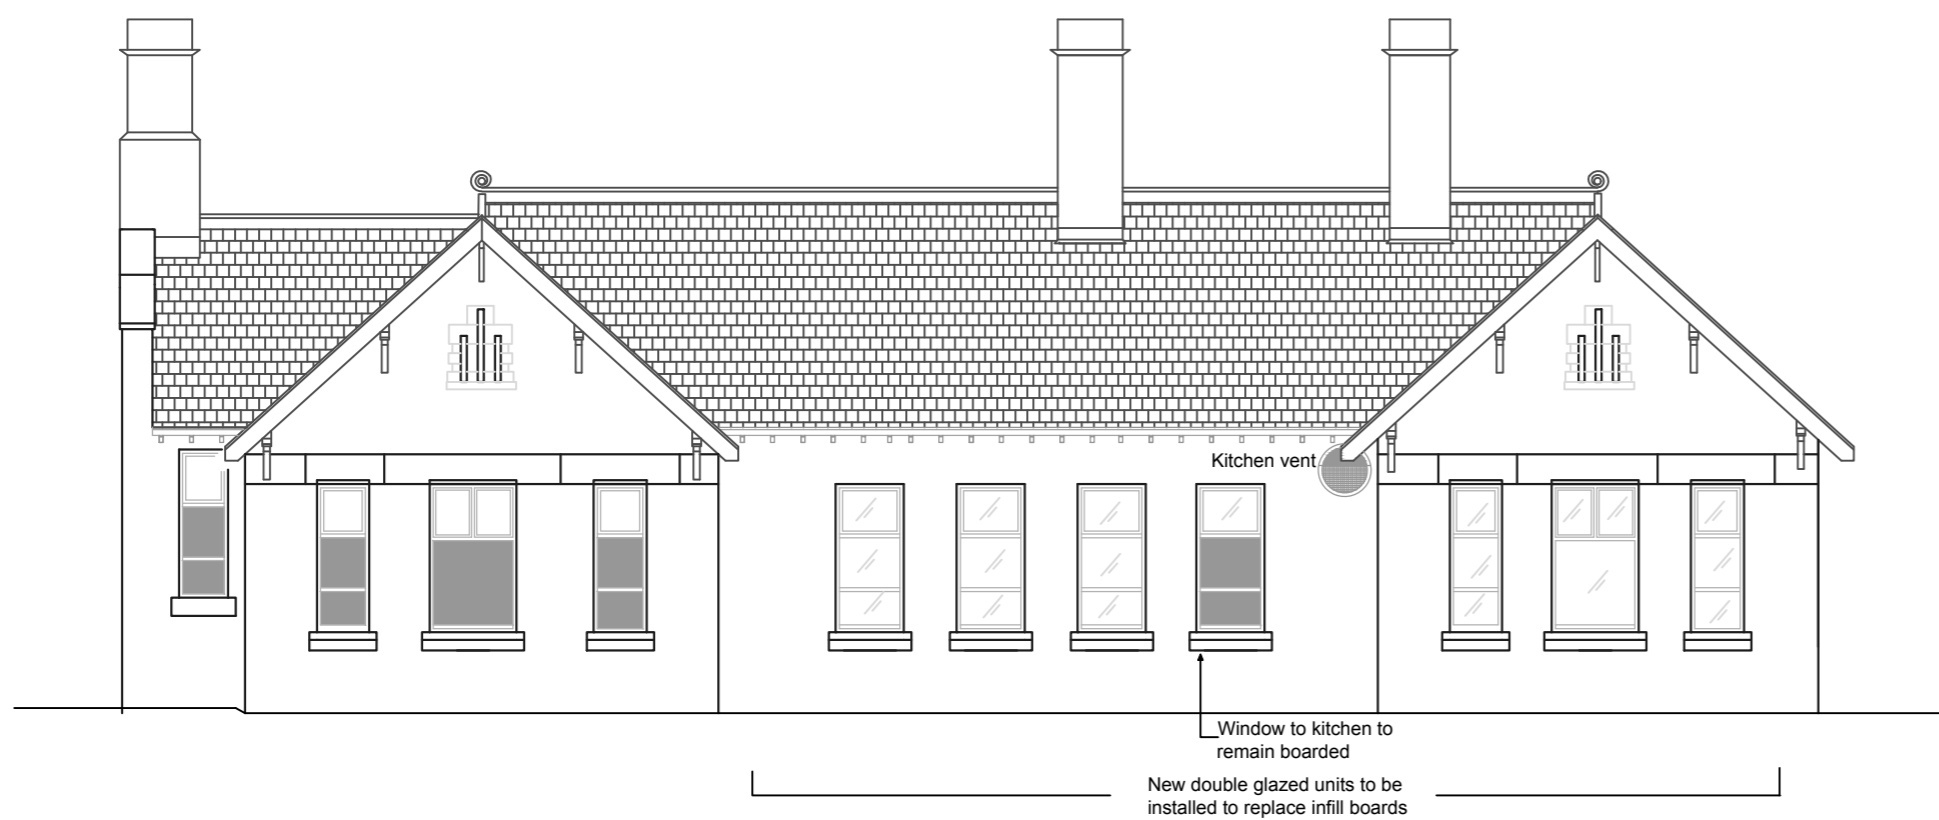


MILLERS DALE PROPOSED
1:50

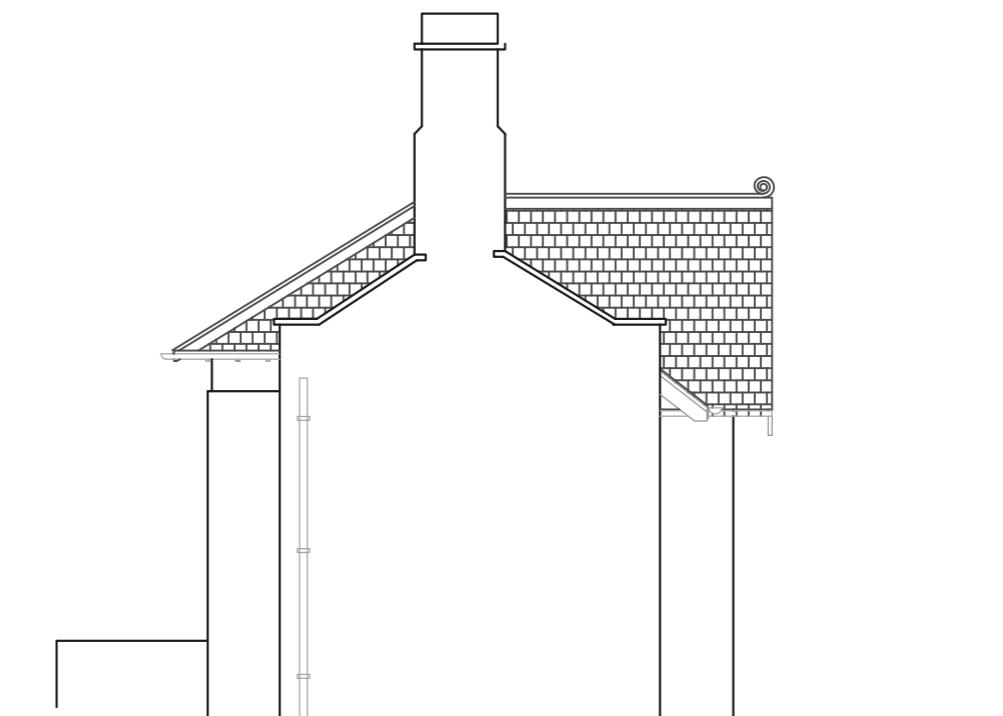

ALL DIMENSIONS TO BE CHECKED ON SITE AND VERIFIED BEFORE FABRICATION/CONSTRUCTION
REV
ANY DISCREPANCIES TO BE REPORTED TO THE CONTRACT ADMINISTRATOR

REV	DATE	DETAILS	BY

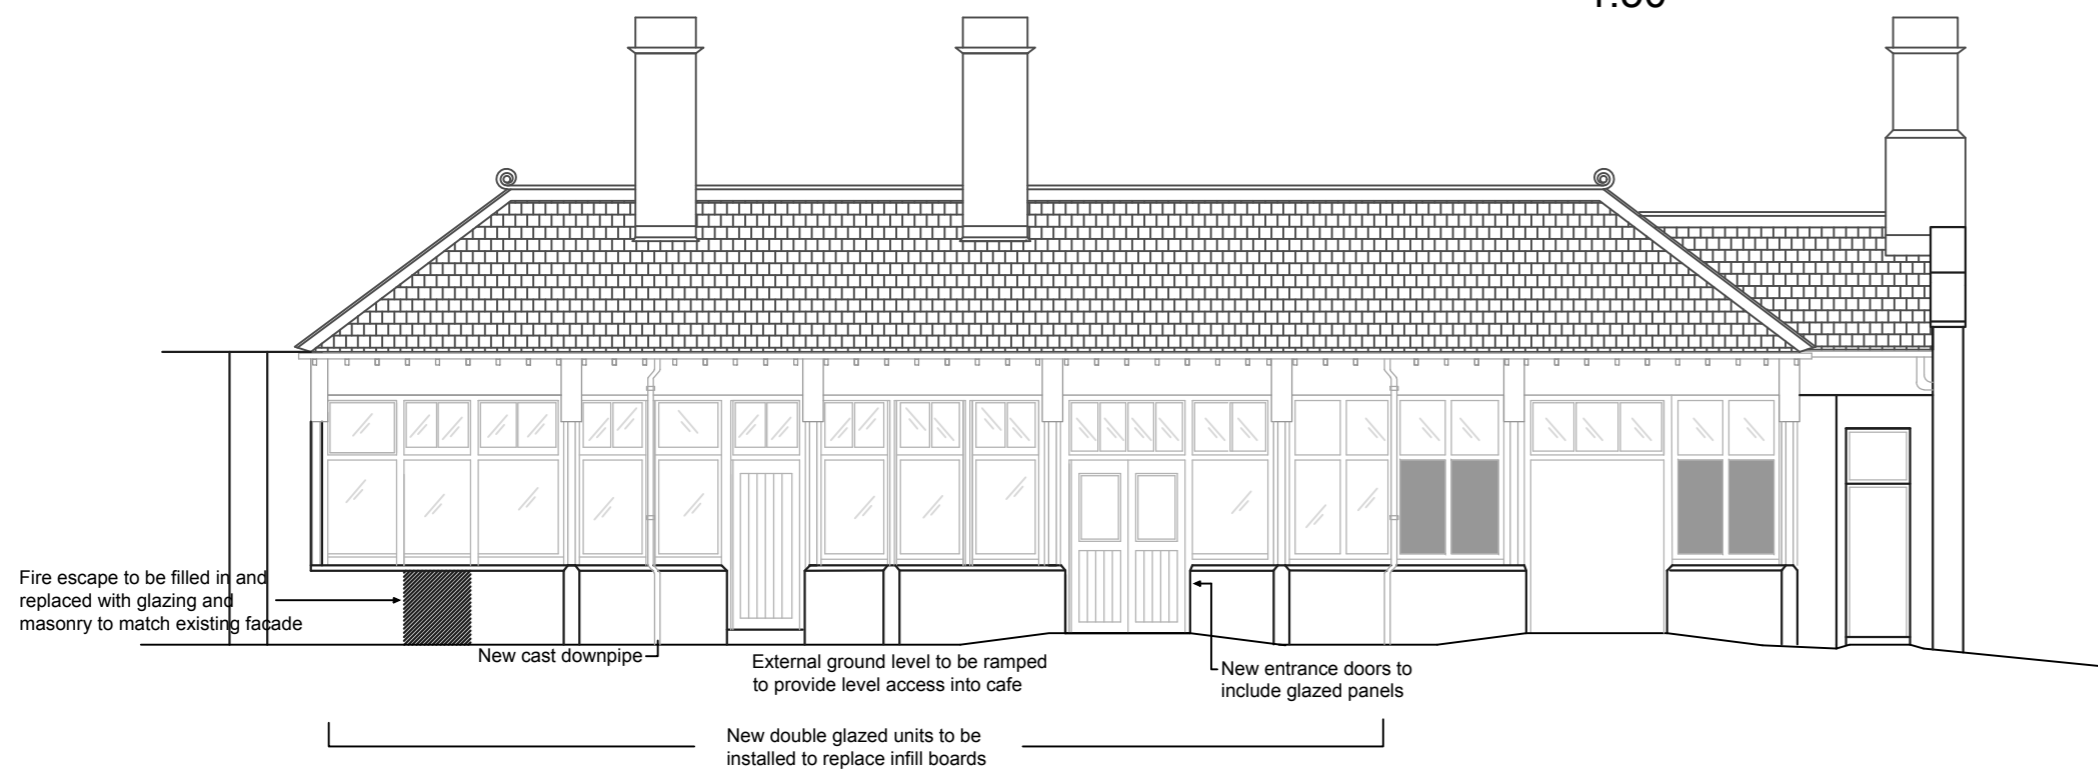

PROPERTY
**Millers Dale Station
Millers Dale**

PROJECT
Cafe Refurbishment

DRAWING
**Proposed Layout &
Elevations**

DRAWN **LA** DATE **Dec 2018**

SCALE **1:50, 1:100** SHEET SIZE **A2**

DRAWING NUMBER REVISION

10804_002