




Site Location Plan 1:2500

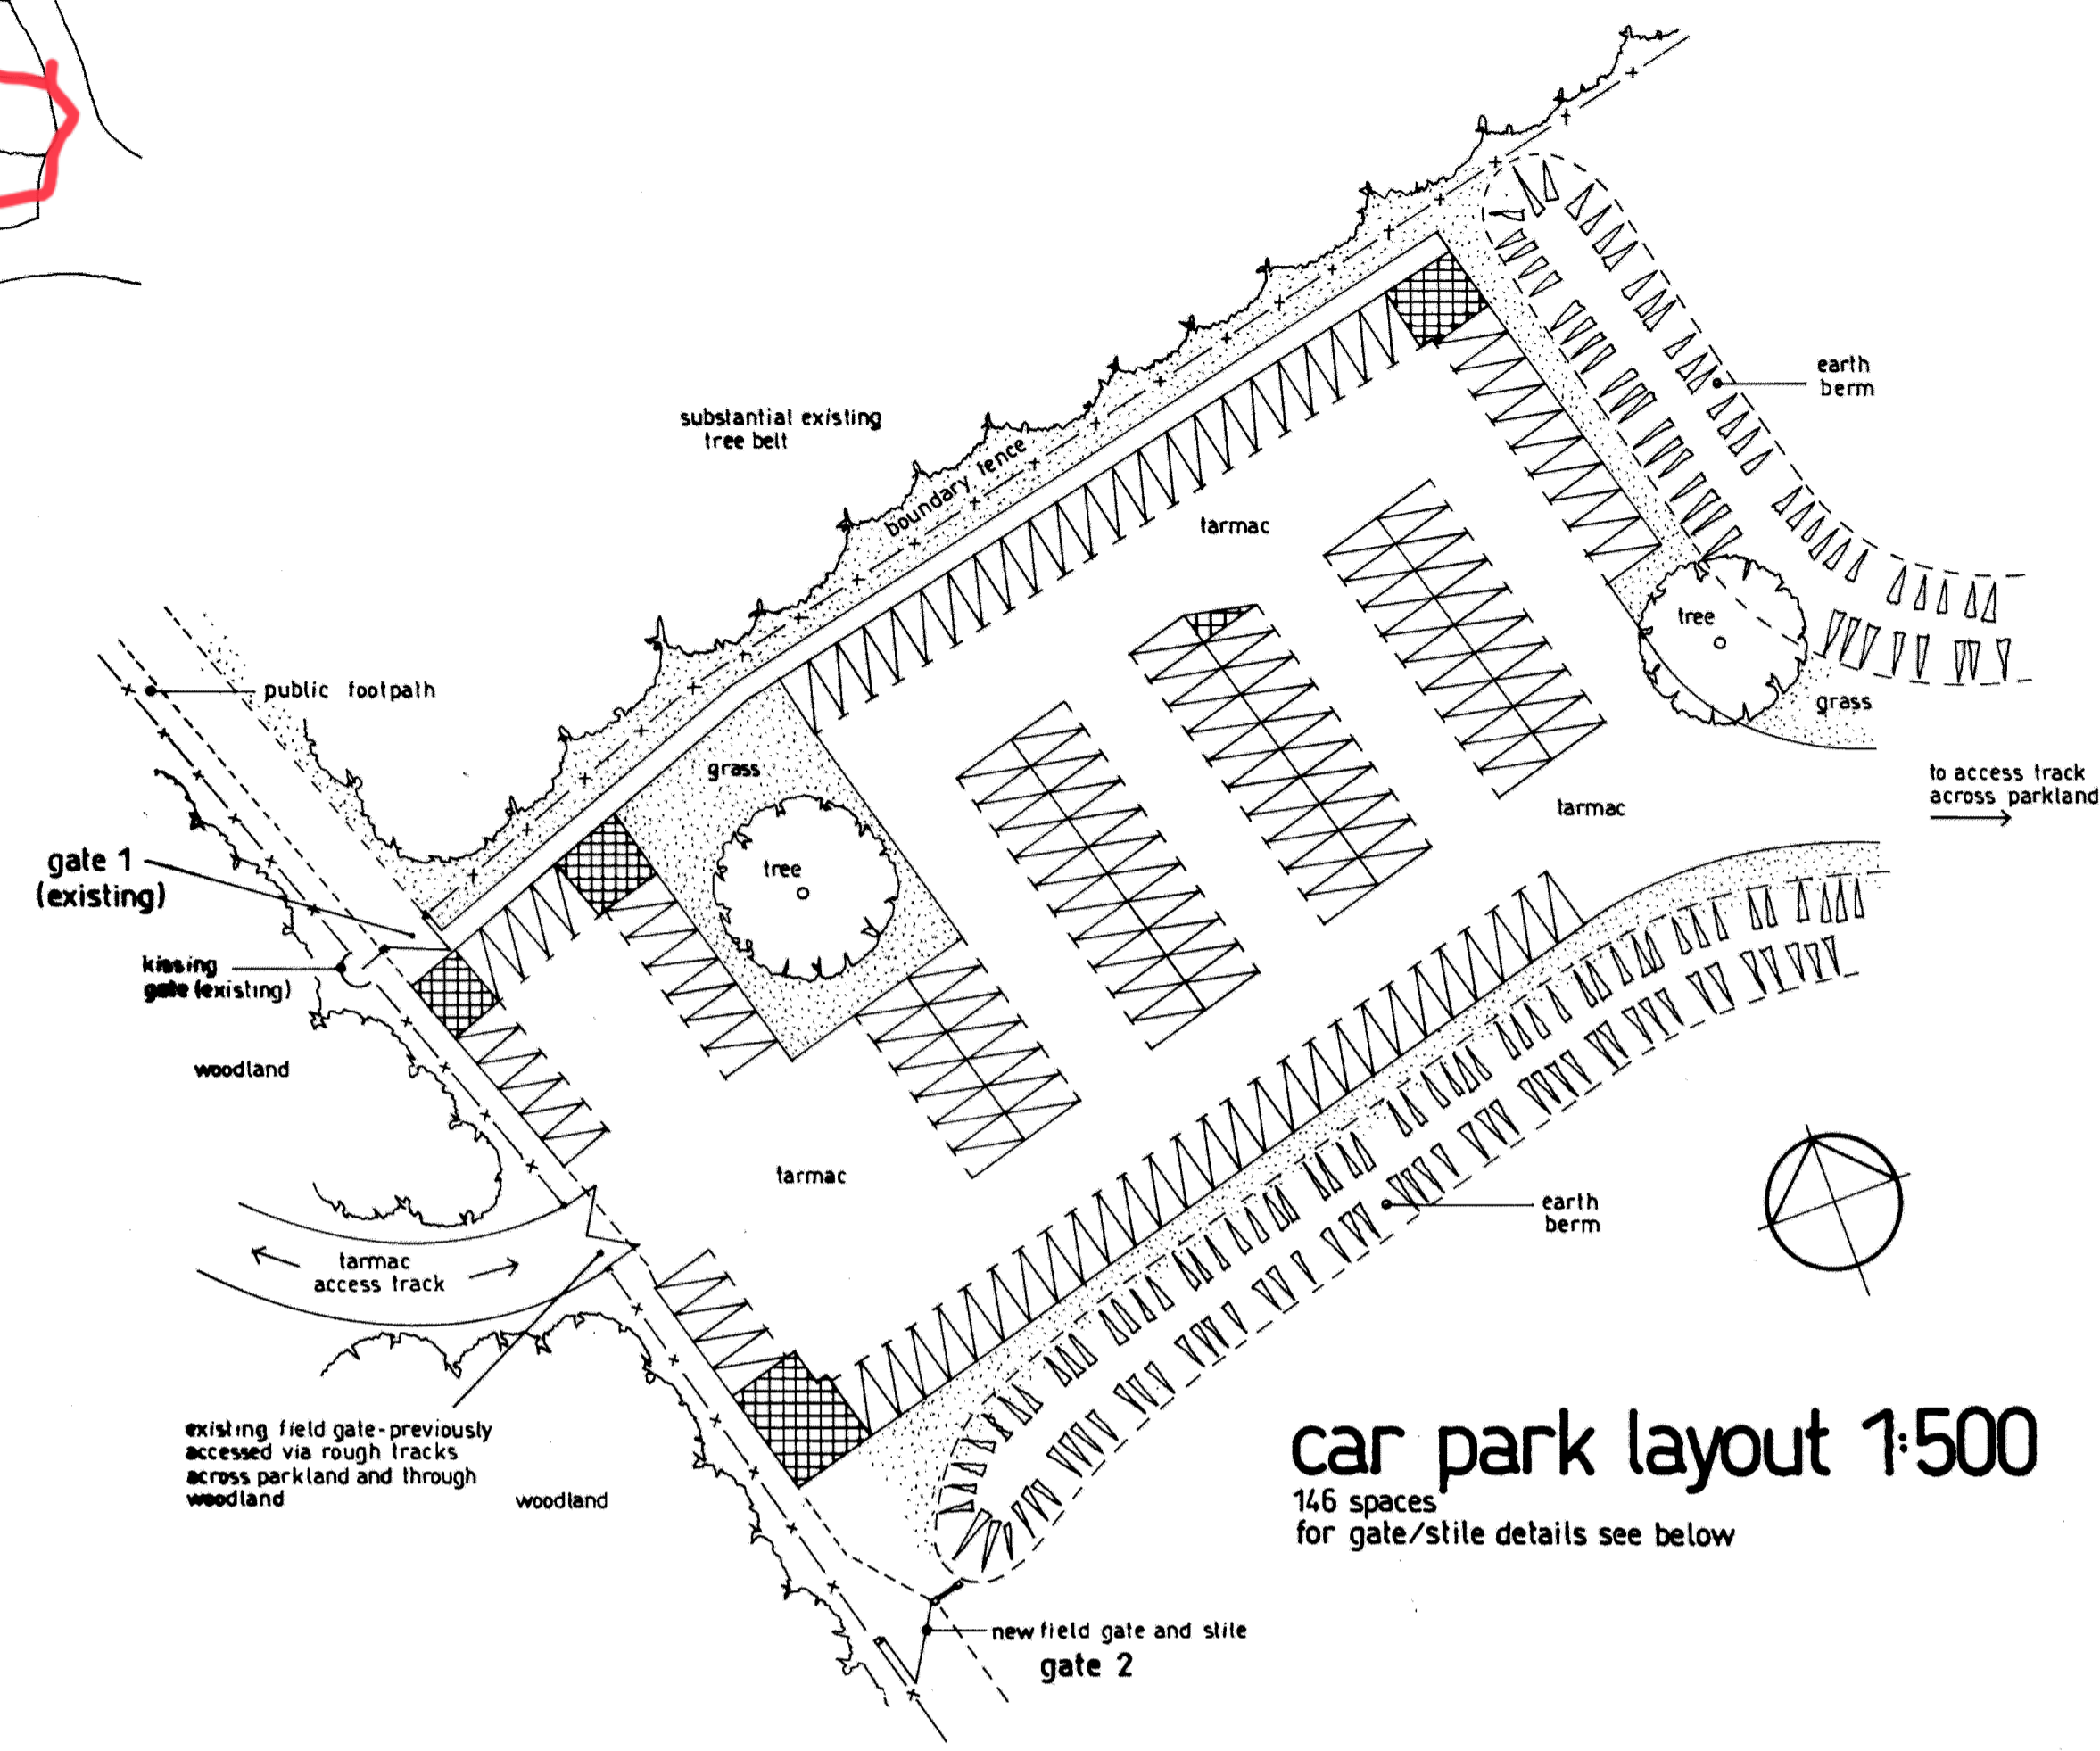

car park layout 1:500
146 spaces
for gate/stile details see below

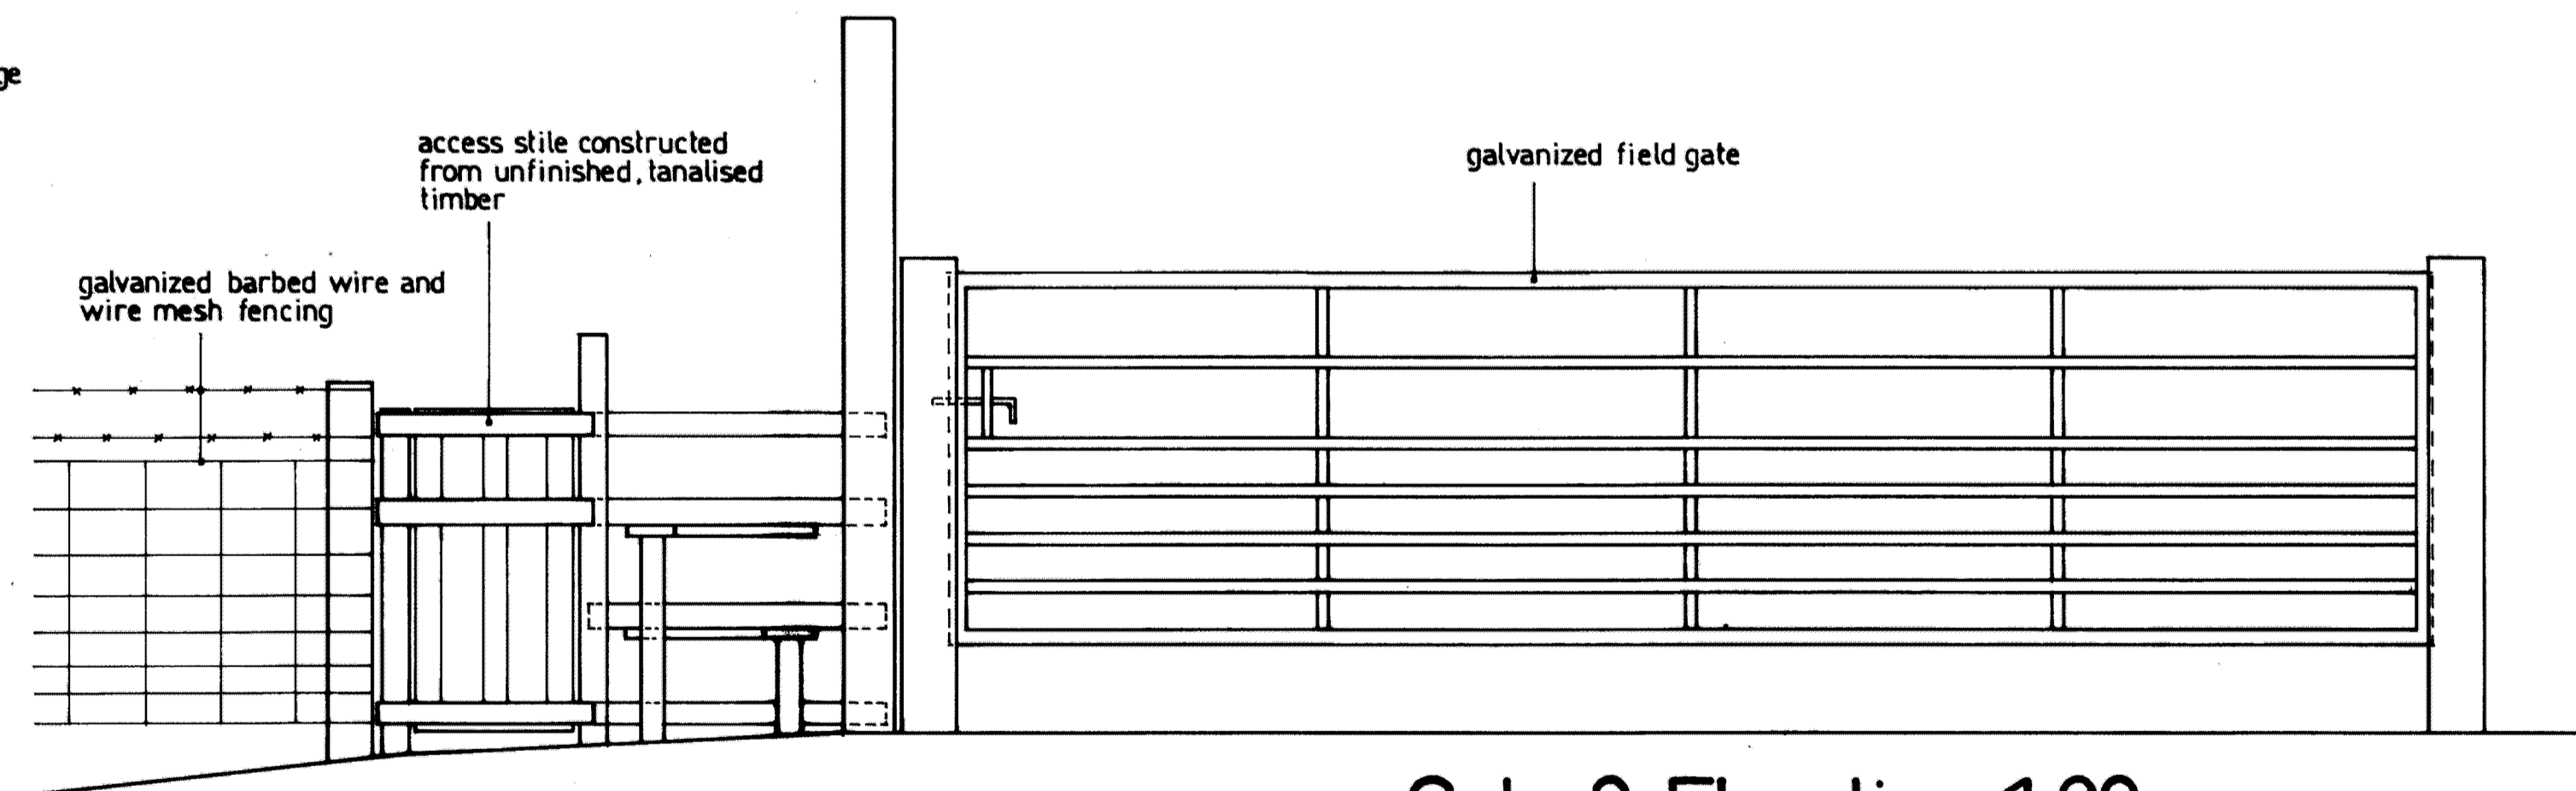

Gate 2 Elevation 1:20

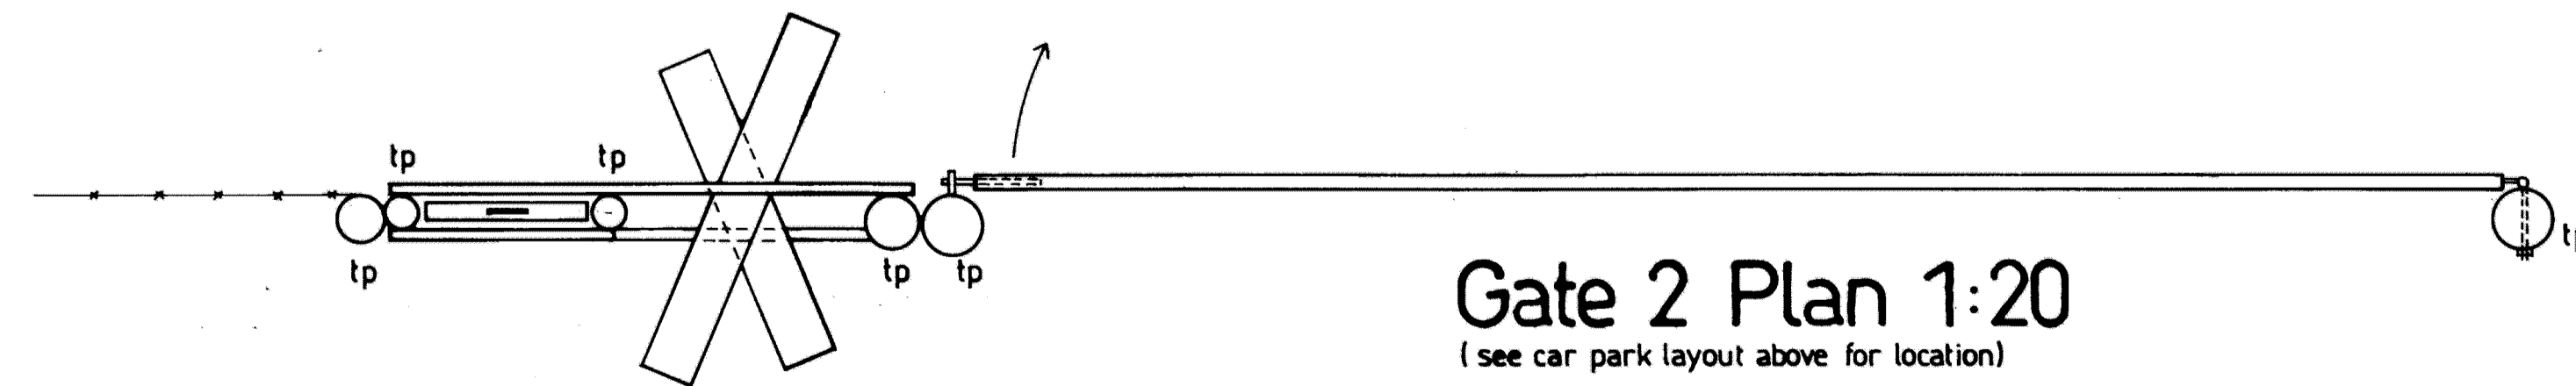

Gate 2 Plan 1:20
(see car park layout above for location)

C: gate 2 details added 3/08/2021
B: track updated/gates referenced 28/07/2021
rev A: general update - gates/tracks etc noted 12/5/2021

TITLE
Site Location Plan/Carpark Layout

PROJECT
Proposed Cafe
at
Thornbridge Hall,
Ashford-in-the-Water,
Derbyshire, DE45 1NZ
for
Andromeda Park Ltd.

SCALE(A1) As shown DATE May 2021 DRAWN BY JB

PROJECT NO	DRAWING NO	REVISION
BA/21/005	01	A/C

Bannister Architectural Limited
architectural design
Queens Tower Lodge • 77-79 East Bank Road • Sheffield S2 3PX
Tel: (0114) 2750263 Mobile 07813692243

Copyright exists on the designs and information shown on this drawing
All dimensions to be checked on site prior to commencing works. Do not scale