

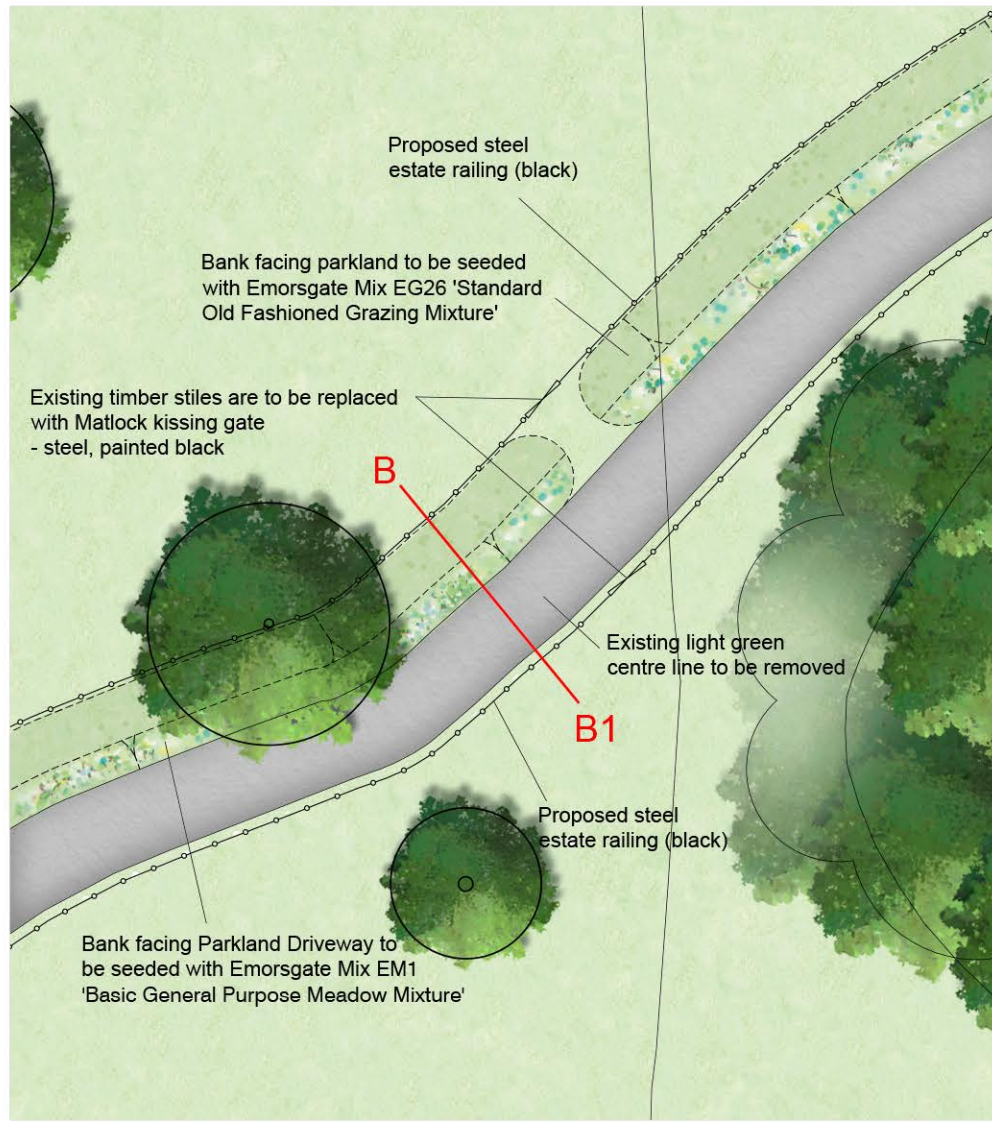



Existing Parkland Driveway Bund 1:500

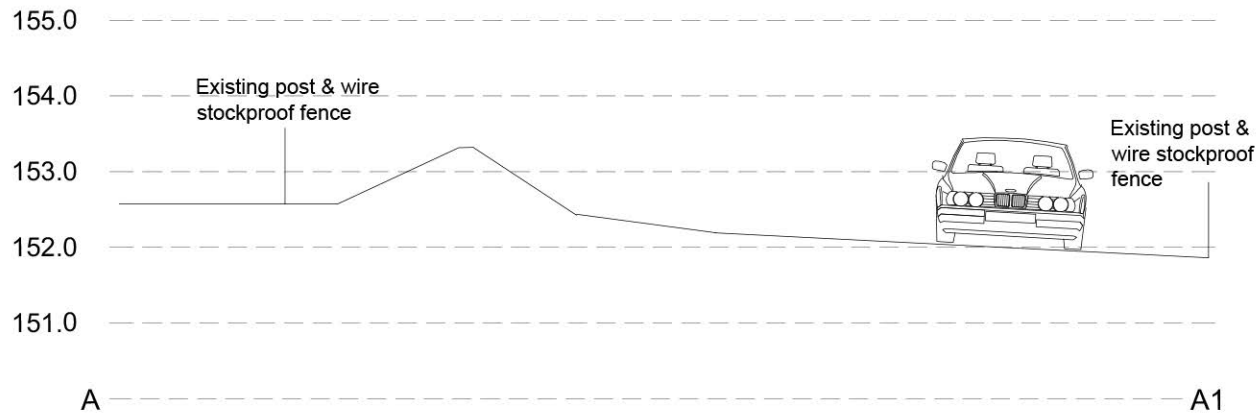

Proposed Parkland Driveway Landform 1:500

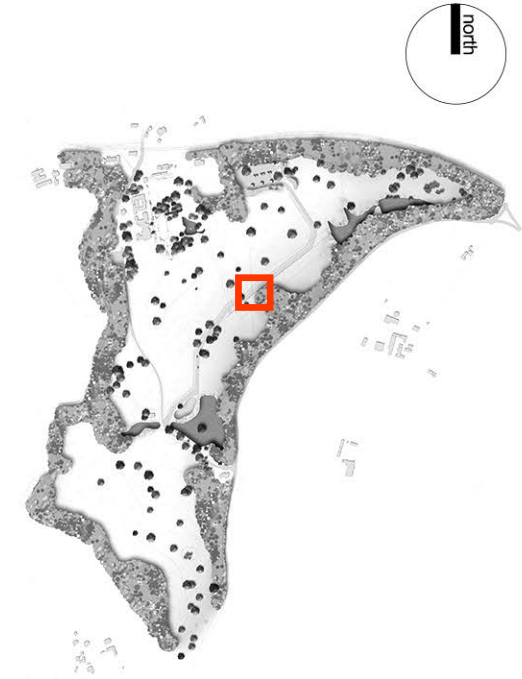

Existing Bund Section A-A1 1:100

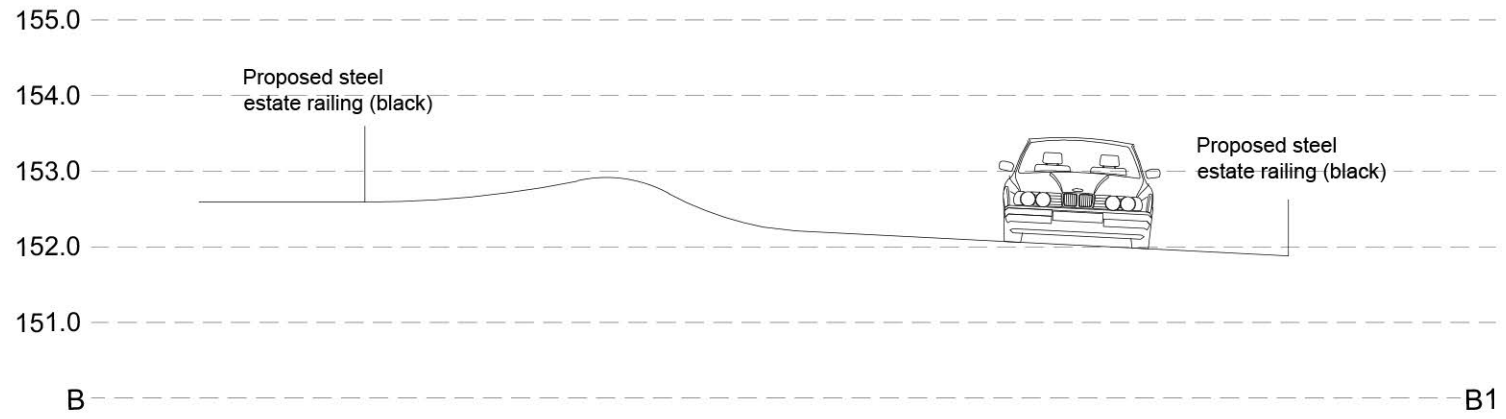

Proposed Landform Section B-B1 1:100

DWG TITLE:
Driveway Bund Remediation

DWG NO.
M3406-PA-05-V4

Unit 6, Longley Lane
Northenden, Manchester
M22 4WT



PROJECT TITLE:
Thornbridge Hall, Bakewell

CLIENT:
Jim & Emma Harrison

T: 0161 946 0808
E: design@barneswalker.co.uk
W: www.barneswalker.co.uk

CHECKED BY:
NF

DATE:
08.2021

DRAWN BY:
HB

WORK STAGE:
Planning

SCALE:
1:500@A3

© This drawing, the graphics and the landscape works and ideas depicted therein remains the copyright of Barnes Walker Limited and may not be used, copied in whole or part, or amended without prior written consent. Dimensions to be followed in preference to any other dimensions are to be checked on site and in the event of any discrepancy refer to Barnes Walker Limited.