
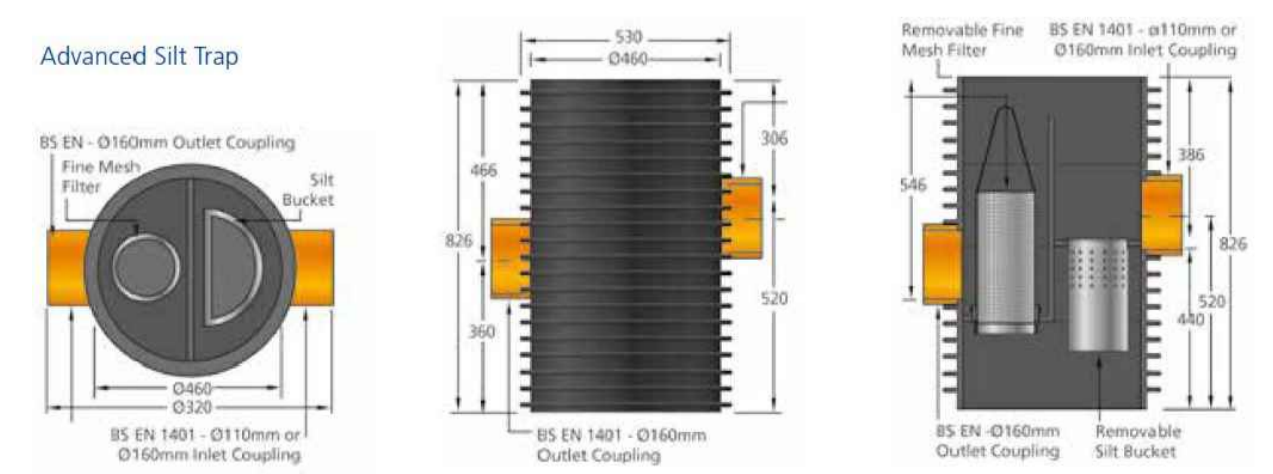


Surface water run-off from car park area to discharge to a 0.50m x 0.50m filter drain formed of 20mm no fines aggregate, wrapped in an impermeable membrane and housing a 1000 perforated pipe to convey the surface water to main network.

Surface water run-off from car park area to discharge to a 1.00m x 1.00m filter drain formed of 20mm no fines aggregate, wrapped in an impermeable membrane and housing a 1000 perforated pipe to convey the surface water to main network.

Surface water run-off from access road area to discharge to a 0.50m x 0.50m filter drain formed of 20mm no fines aggregate, wrapped in an impermeable membrane and housing a 1000 perforated pipe to convey the surface water to main network.

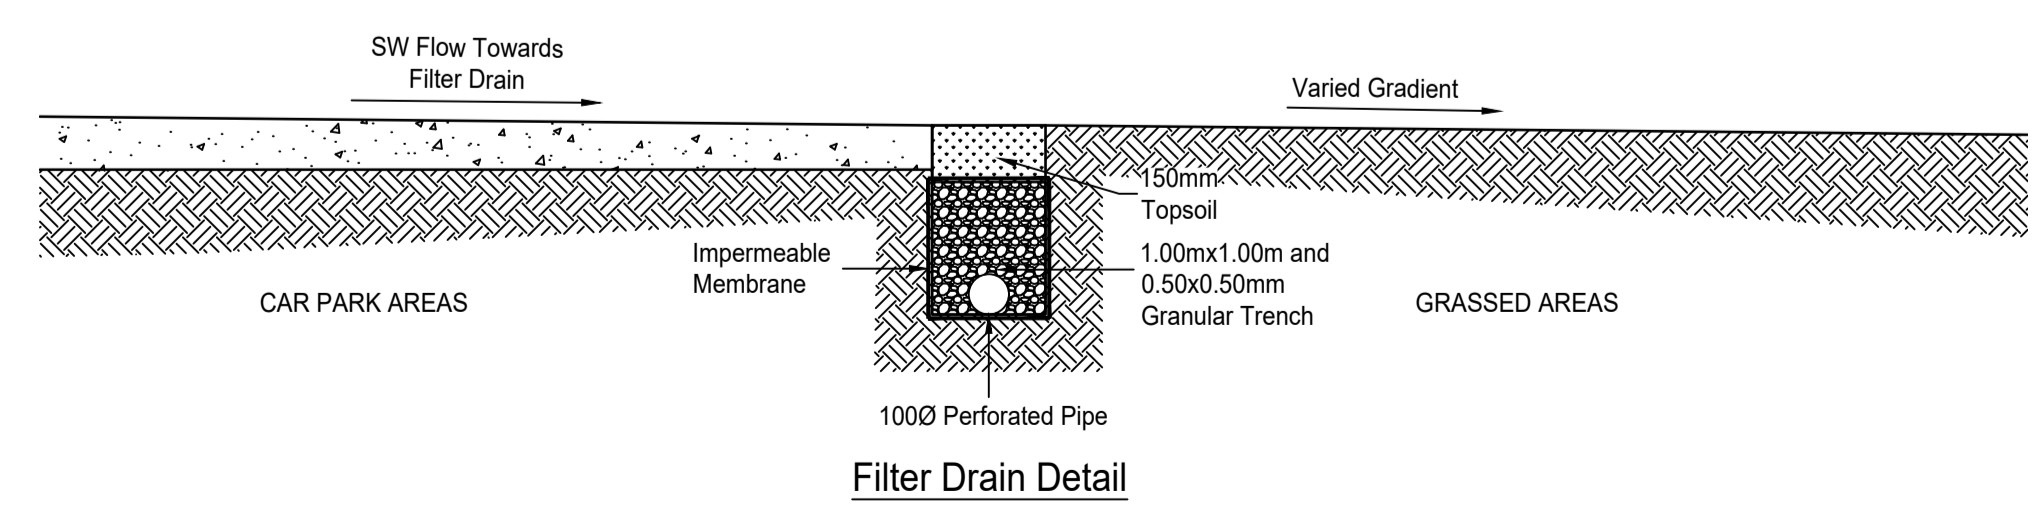

PLANNING

NEW CAR PARK AND ACCESS ROAD THORNBRIDGE HALL ESTATE

Scale: 1:200 @ A1
Drawn by: MDS
Date: Sep '21
Drawing No.: 14090/31

SURFACE WATER MANAGEMENT LAYOUT SHEET 1 of 6

NORTHERN STRUCTURAL SERVICES

1, Prestbury Road
Macclesfield
Cheshire SK10 1AU
Tel: 01625 425243 Fax: 01625 429714
www.northernstructuralservices.co.uk