


DO NOT SCALE

A5004 BUXTON TO WHALEY BRIDGE SITE LAYOUT DRAWING



APPROX. NORTH

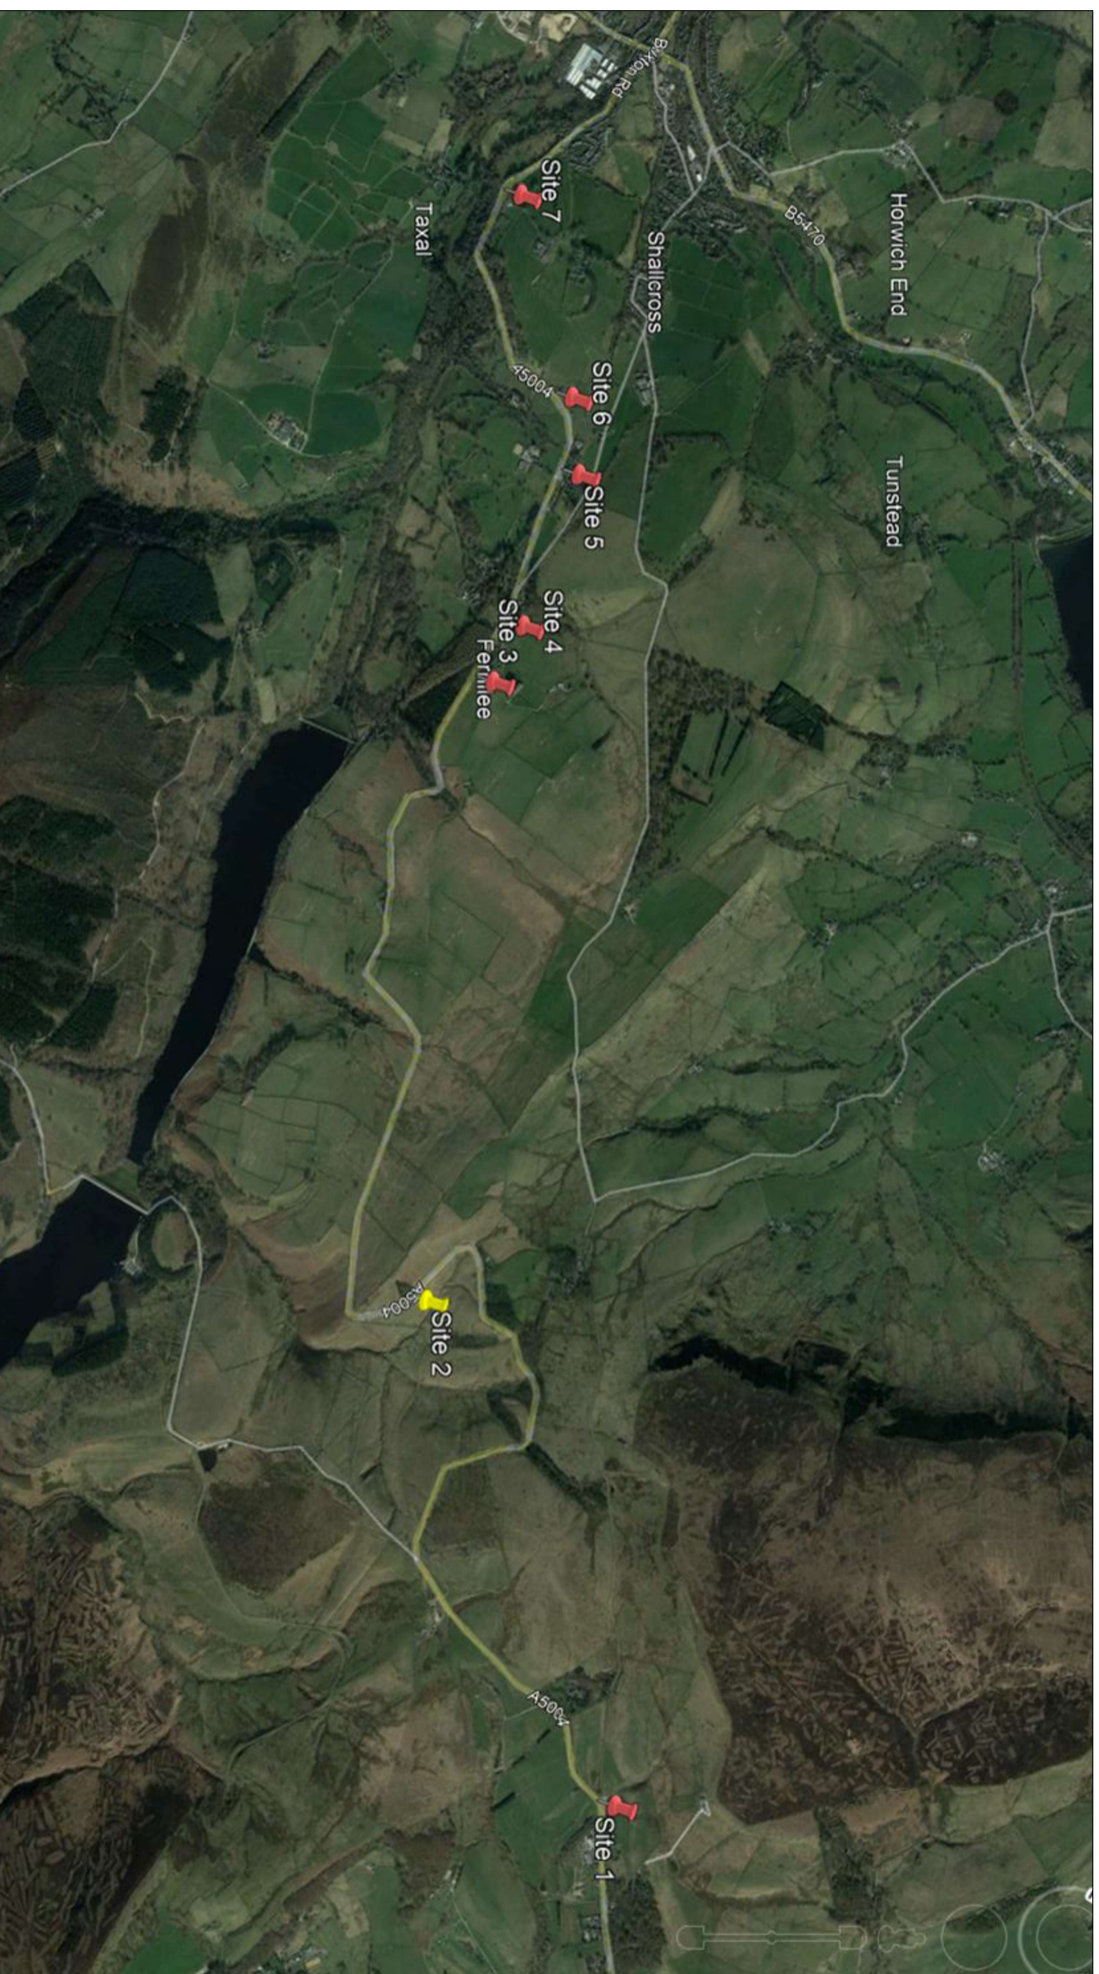

KEY	
	SPECS3 VECTOR ENTRY CAM
	SPECS3 VECTOR EXIT CAM
	LIVE INFRARED ASSEMBLY
	SPECS3 VECTOR ZONE CAM
	ZONE INFRARED ASSEMBLY

KEY	
	40MPH
	50MPH
	60MPH

SPEED LIMIT	SITE ID START	SITE ID END	BASELINE (APPROX.)
60MPH	1	3	6020m
40MPH	4	5	620m
50MPH	6	7	930m

APPROX. NORTH



SITE 7

SITE 6

SITE 5

SITE 4

SITE 3

SITE 2

SITE 1



ISS	DATE	CHANGE	DRN	ENG
01	17/07/23	FIRST ISSUE		RH
02	23/08/23	UPDATE		RH

THIRD ANGLE	ALL DIMENSIONS IN m UNLESS STATED	SCALE	NTS

TITLE
A5004 BUXTON TO WHALEY BRIDGE
SITE LAYOUT DRAWINGS

DO NOT SCALE

PROJECT No. _____ DRG No. _____