


DO NOT SCALE

A5012 CROMFORD TO NEWHAVEN SITE LAYOUT DRAWING



APPROX. NORTH

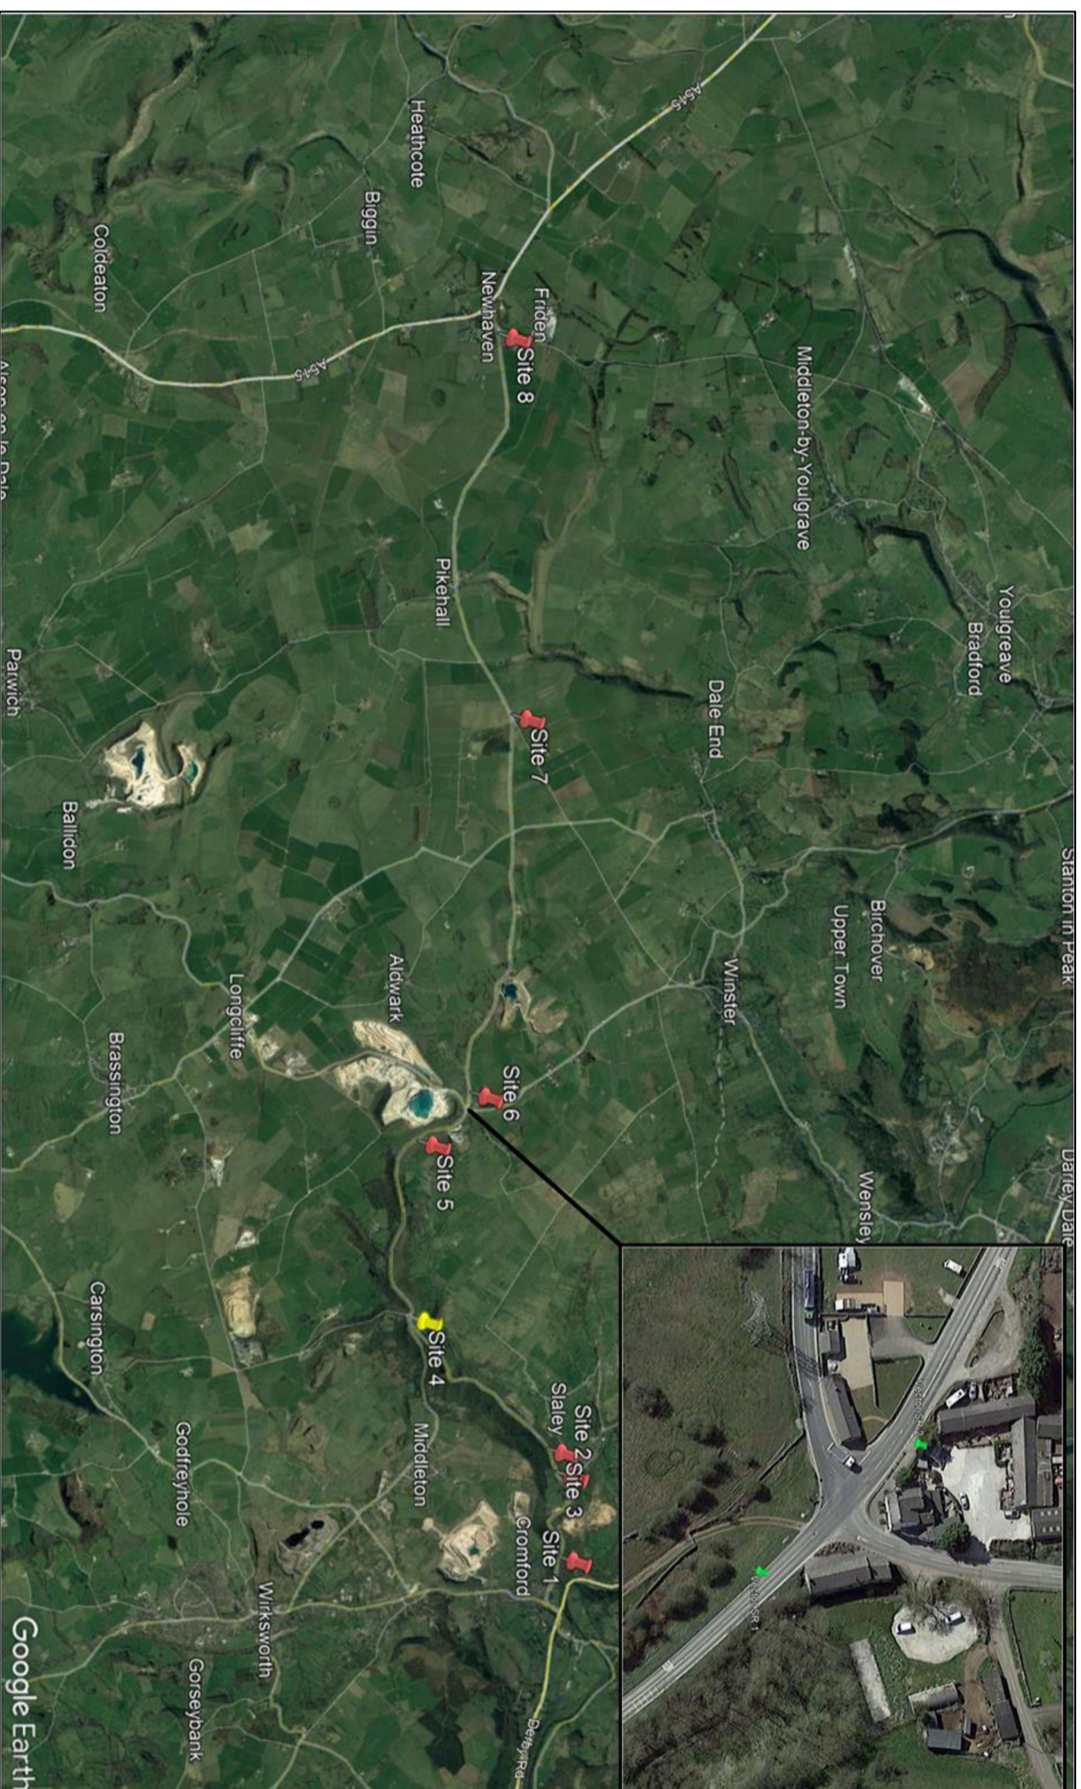

KEY	
	SPECS3 VECTOR ENTRY CAM
	SPECS3 VECTOR EXIT CAM
	SPECS3 VECTOR ENTRY/EXIT CAM
	VECTOR SR CAMERA
	LIVE INFRARED ASSEMBLY
	SPECS3 VECTOR ZONE CAM
	ZONE INFRARED ASSEMBLY

KEY	
	40MPH
	50MPH

SPEED LIMIT	SITE ID START	SITE ID END	BASELINE (APPROX.)
40MPH	1	2	1090m
50MPH	3	5	4490m
50MPH	8	9	4050m
50MPH	9	10	4190m

APPROX. NORTH



01	17/07/23	FIRST ISSUE	RH	ENG
02	23/08/23	UPDATE	RH	ENG



SITE 8



SITE 7



SITE 6



VECTOR SR 2

B5056

B5056

VECTOR SR 1



SITE 5



SITE 4



SITE 3



SITE 2



SITE 1



DO NOT SCALE

PROJECT NO. DRG No.

TITLE
A5012 CROMFORD TO NEWHAVEN
SITE LAYOUT DRAWING

ISS DATE CHANGE DRN ENG
ALL RIGHTS RESERVED. REPRODUCTION OR USE TO THIRD PARTIES IN ANY FORM WHATSOEVER IS NOT PERMITTED WITHOUT WRITTEN CONSENT FROM © Jenoptik Traffic Solutions UK Ltd
ALL DIMENSIONS IN SCALE: NTS
M UNLESS STATED