



380600

380600

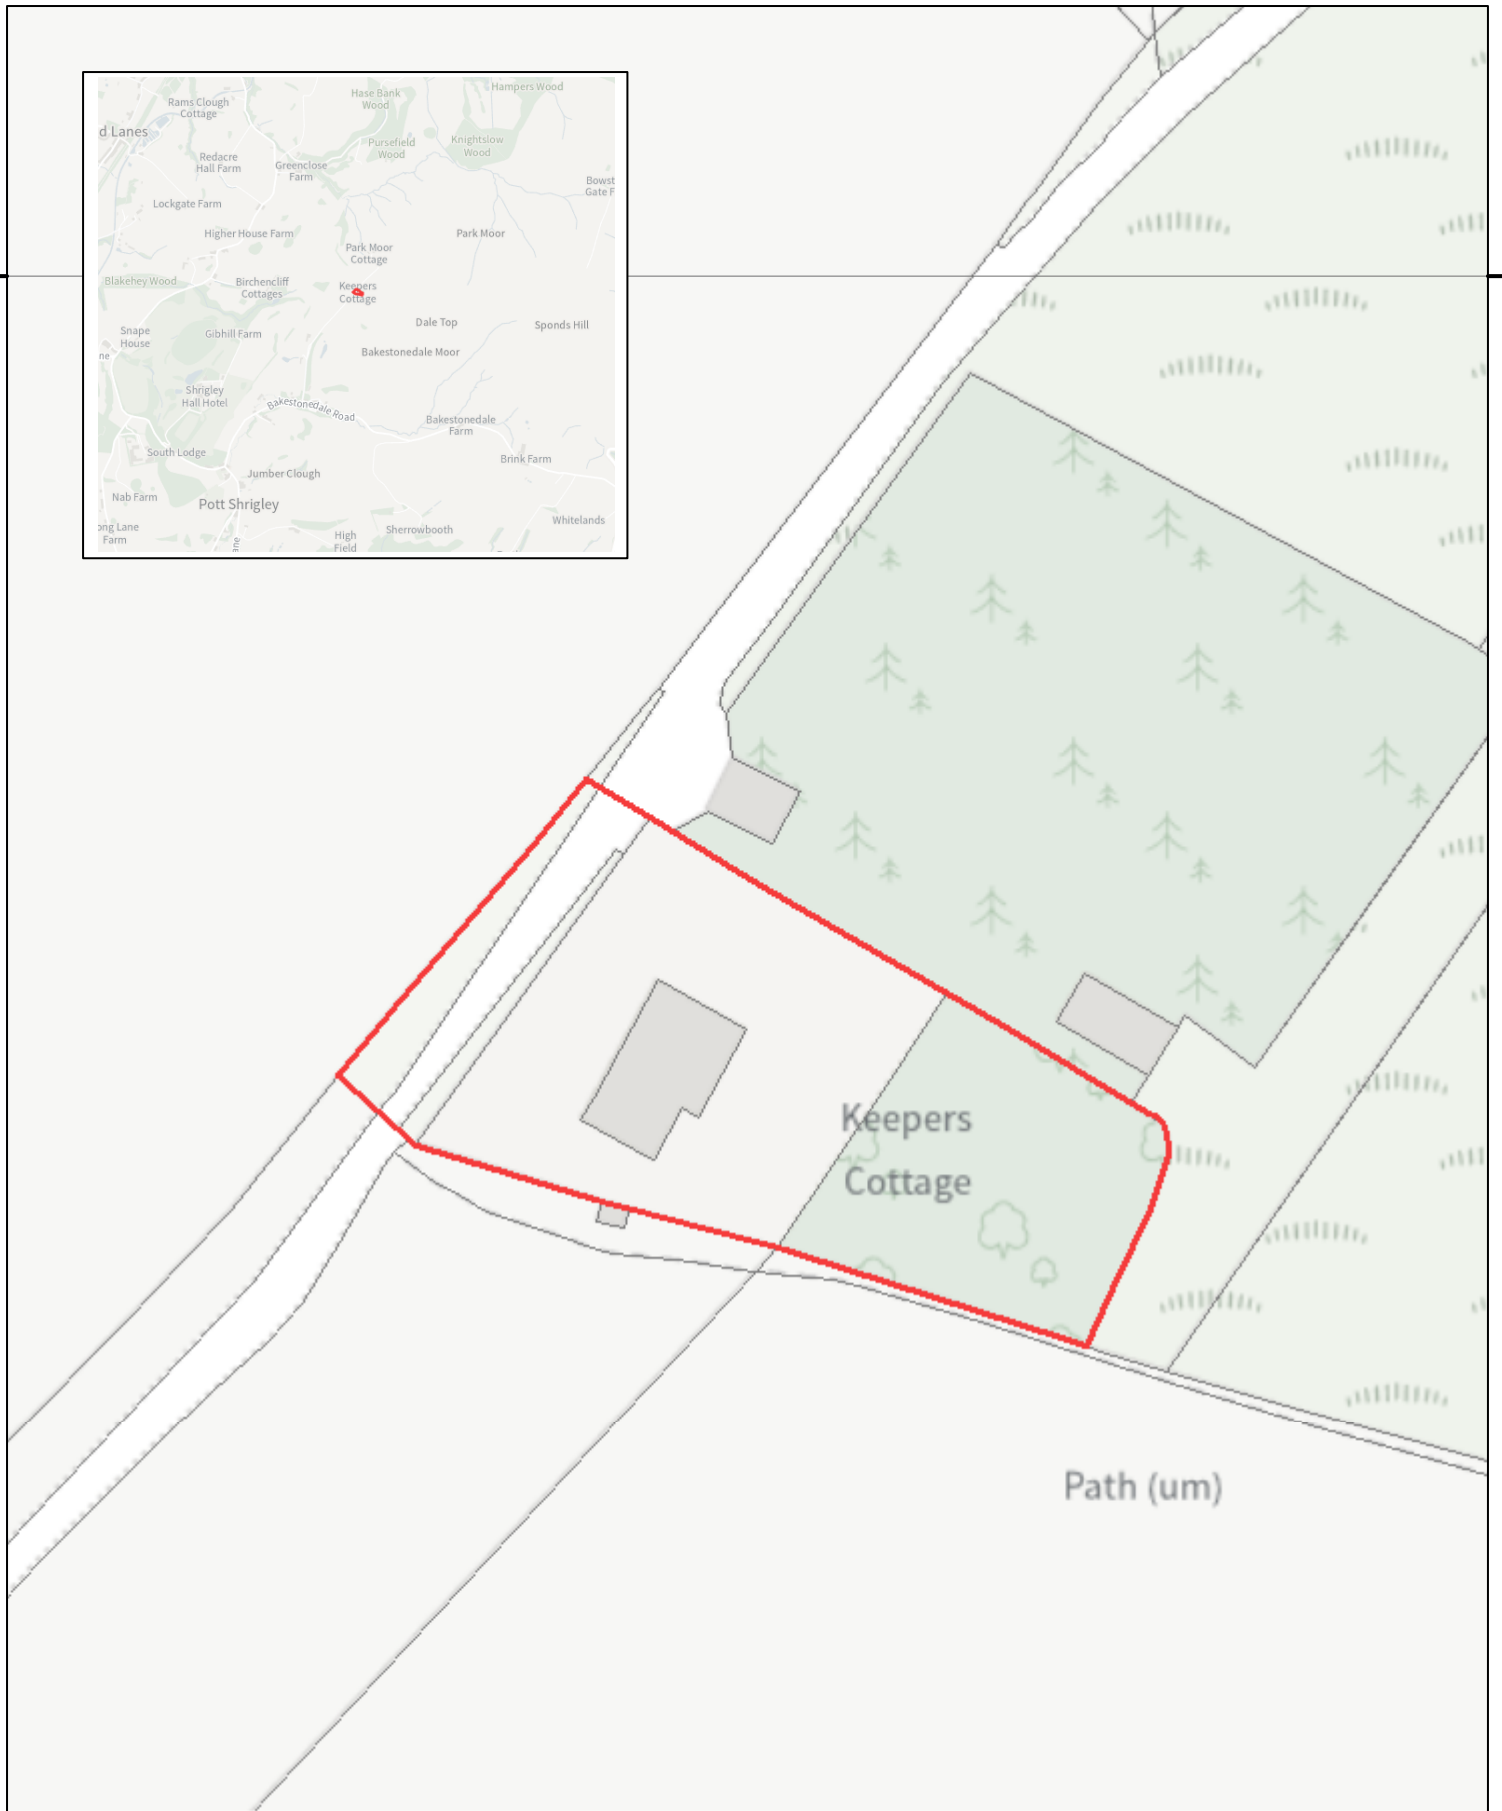

0 0.0225 0.045 km

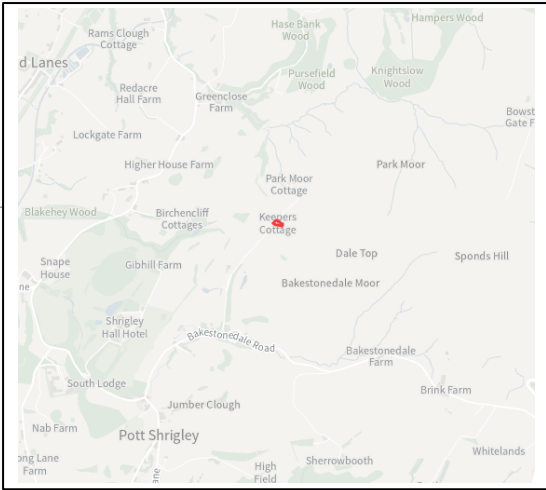

© Crown copyright and database rights 2024 Ordnance Survey AC0000849951

Keepers Cottage, Moor Lane, Pott Shrigley

Item no. 6
 Application no. NP/CEC/0324/0285
 Committee date: 12/07/2024

Scale: 1:600 at A4 pagesize
 Map centre grid ref: 395,471 380,550

