


© Crown copyright and database rights 2024 Ordnance Survey AC0000849951

Meadow Barn, Bamford

Item no. 9
 Application no. NP/HPK/1125/1183
 Committee date: 13/02/2026

Scale: 1:827 at A4 pagesize
 Map centre grid ref: 420,912 383,260

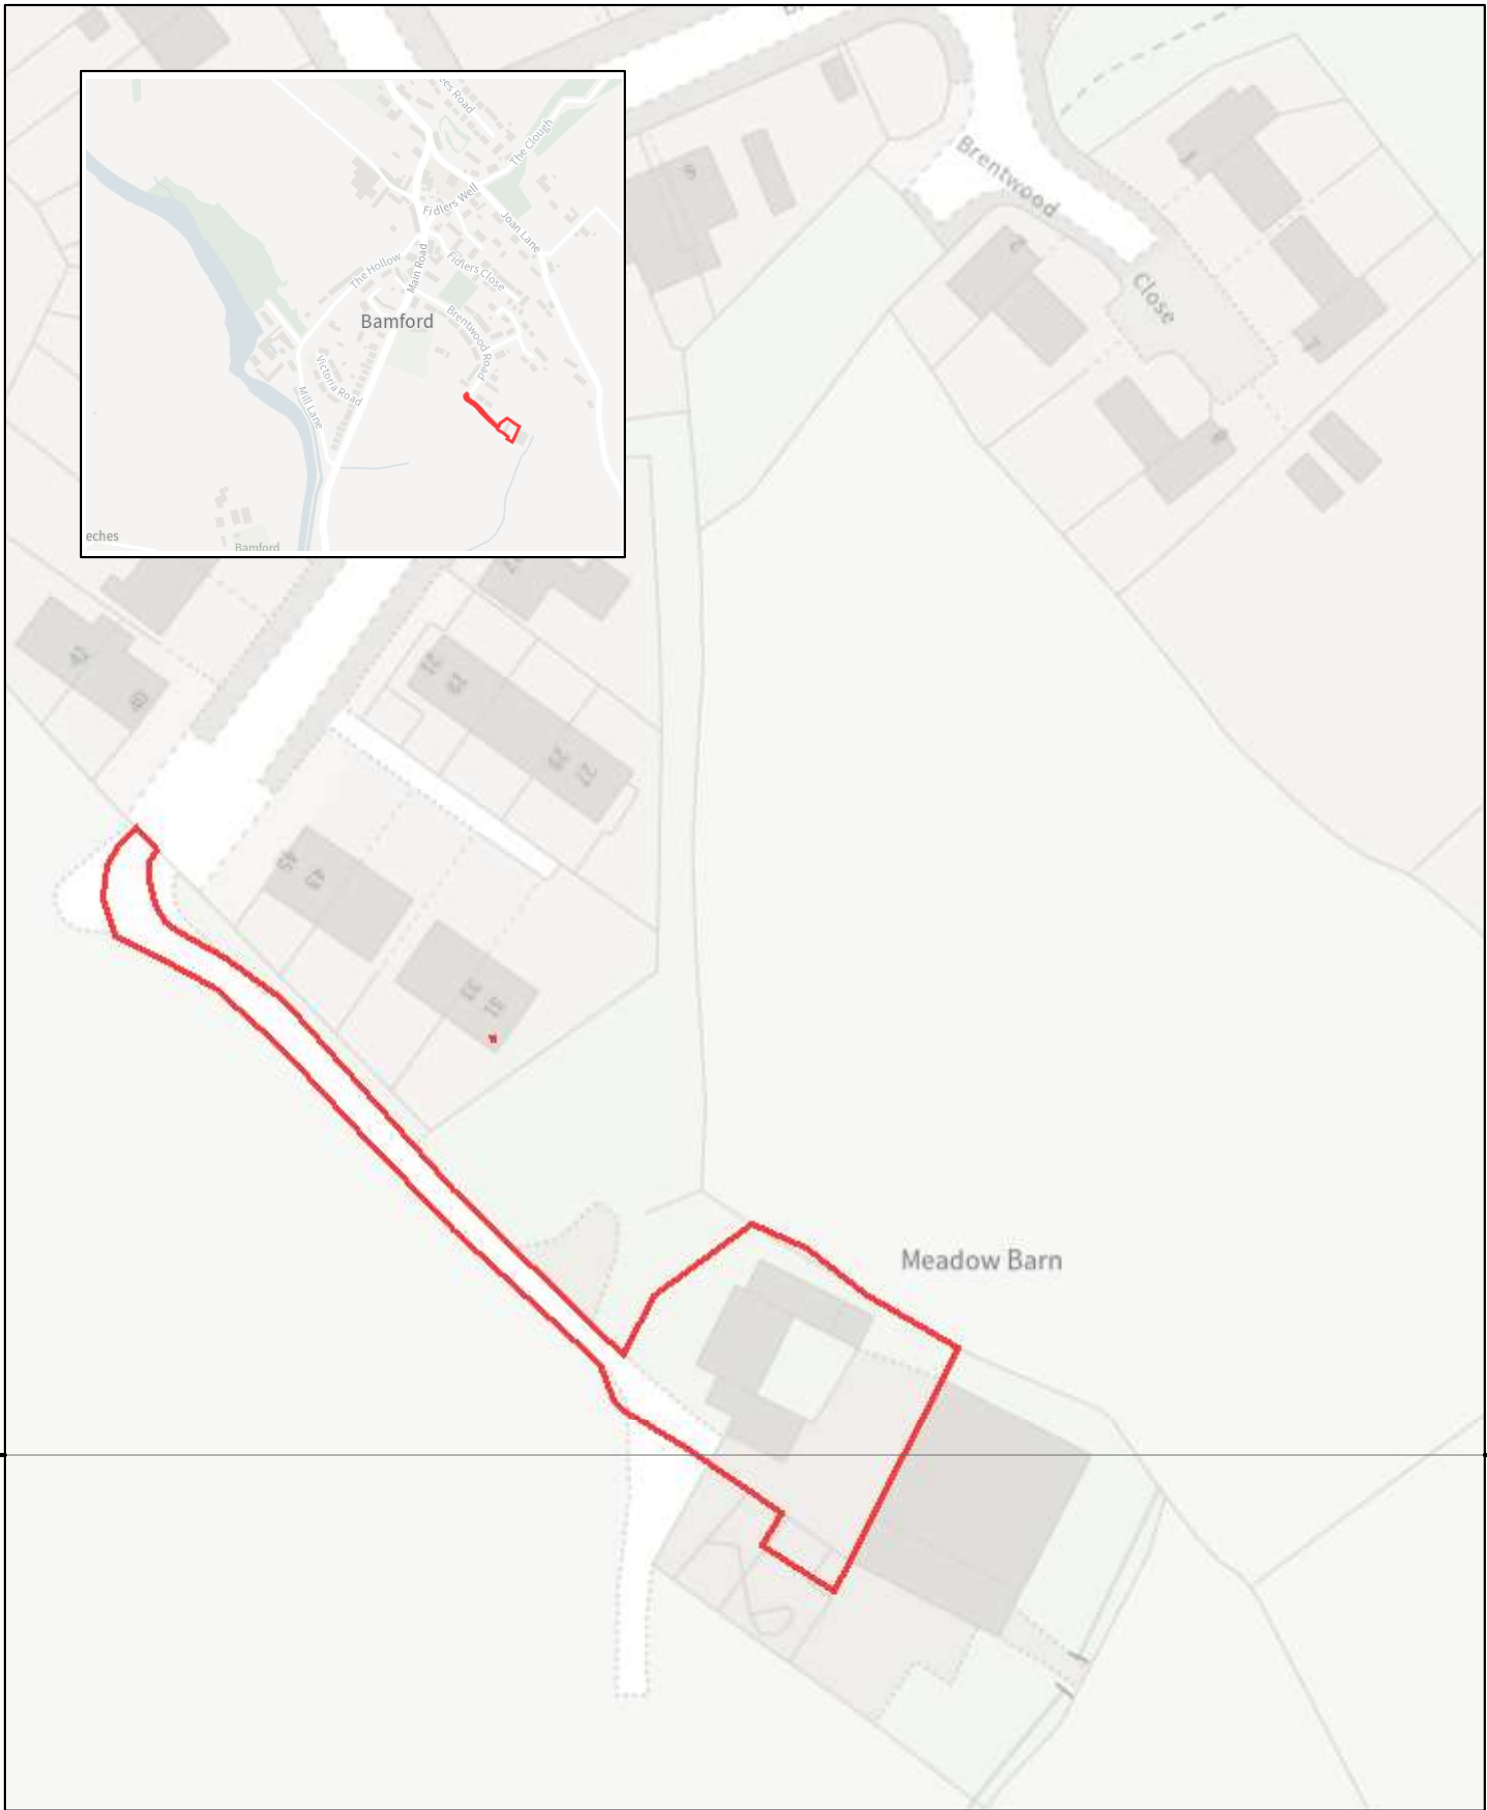