



425000

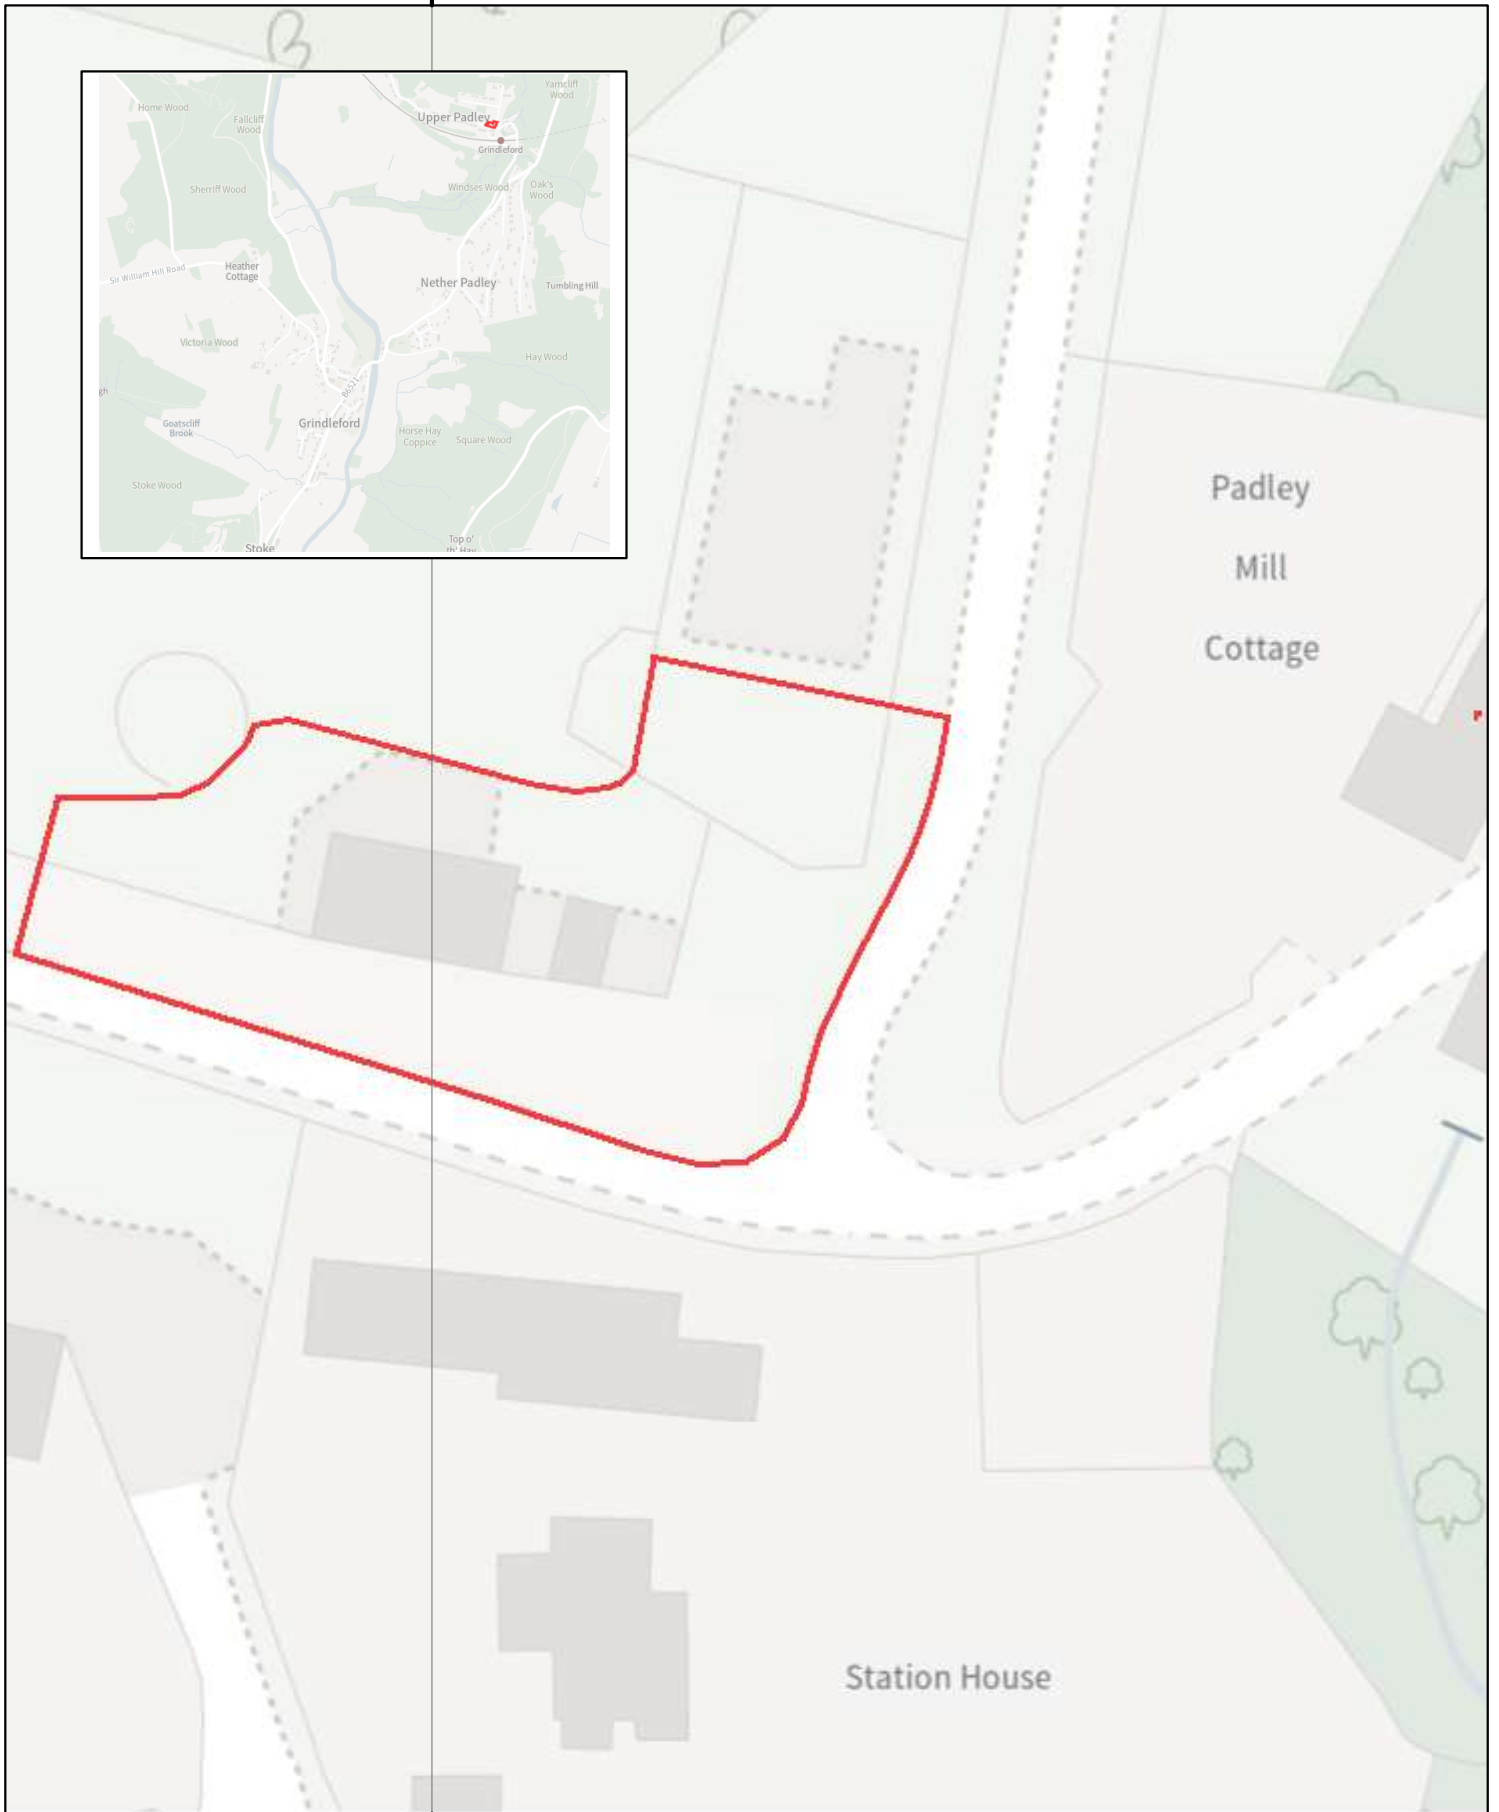

425000

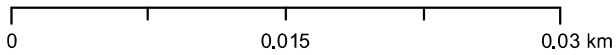

© Crown copyright and database rights 2024 Ordnance Survey AC0000849951

Padley Mill Cottage, Grindleford

Item no. 6
 Application no. NP/DDD/0126/0079
 Committee date: 10/04/2026

Scale: 1:413 at A4 pagesize
 Map centre grid ref: 425,017 378,867

