



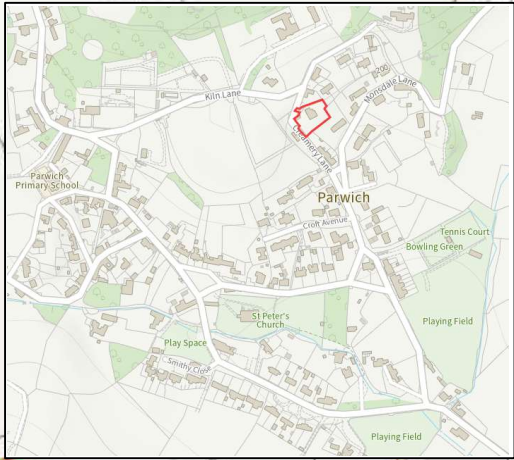

0 0.015 0.03 km

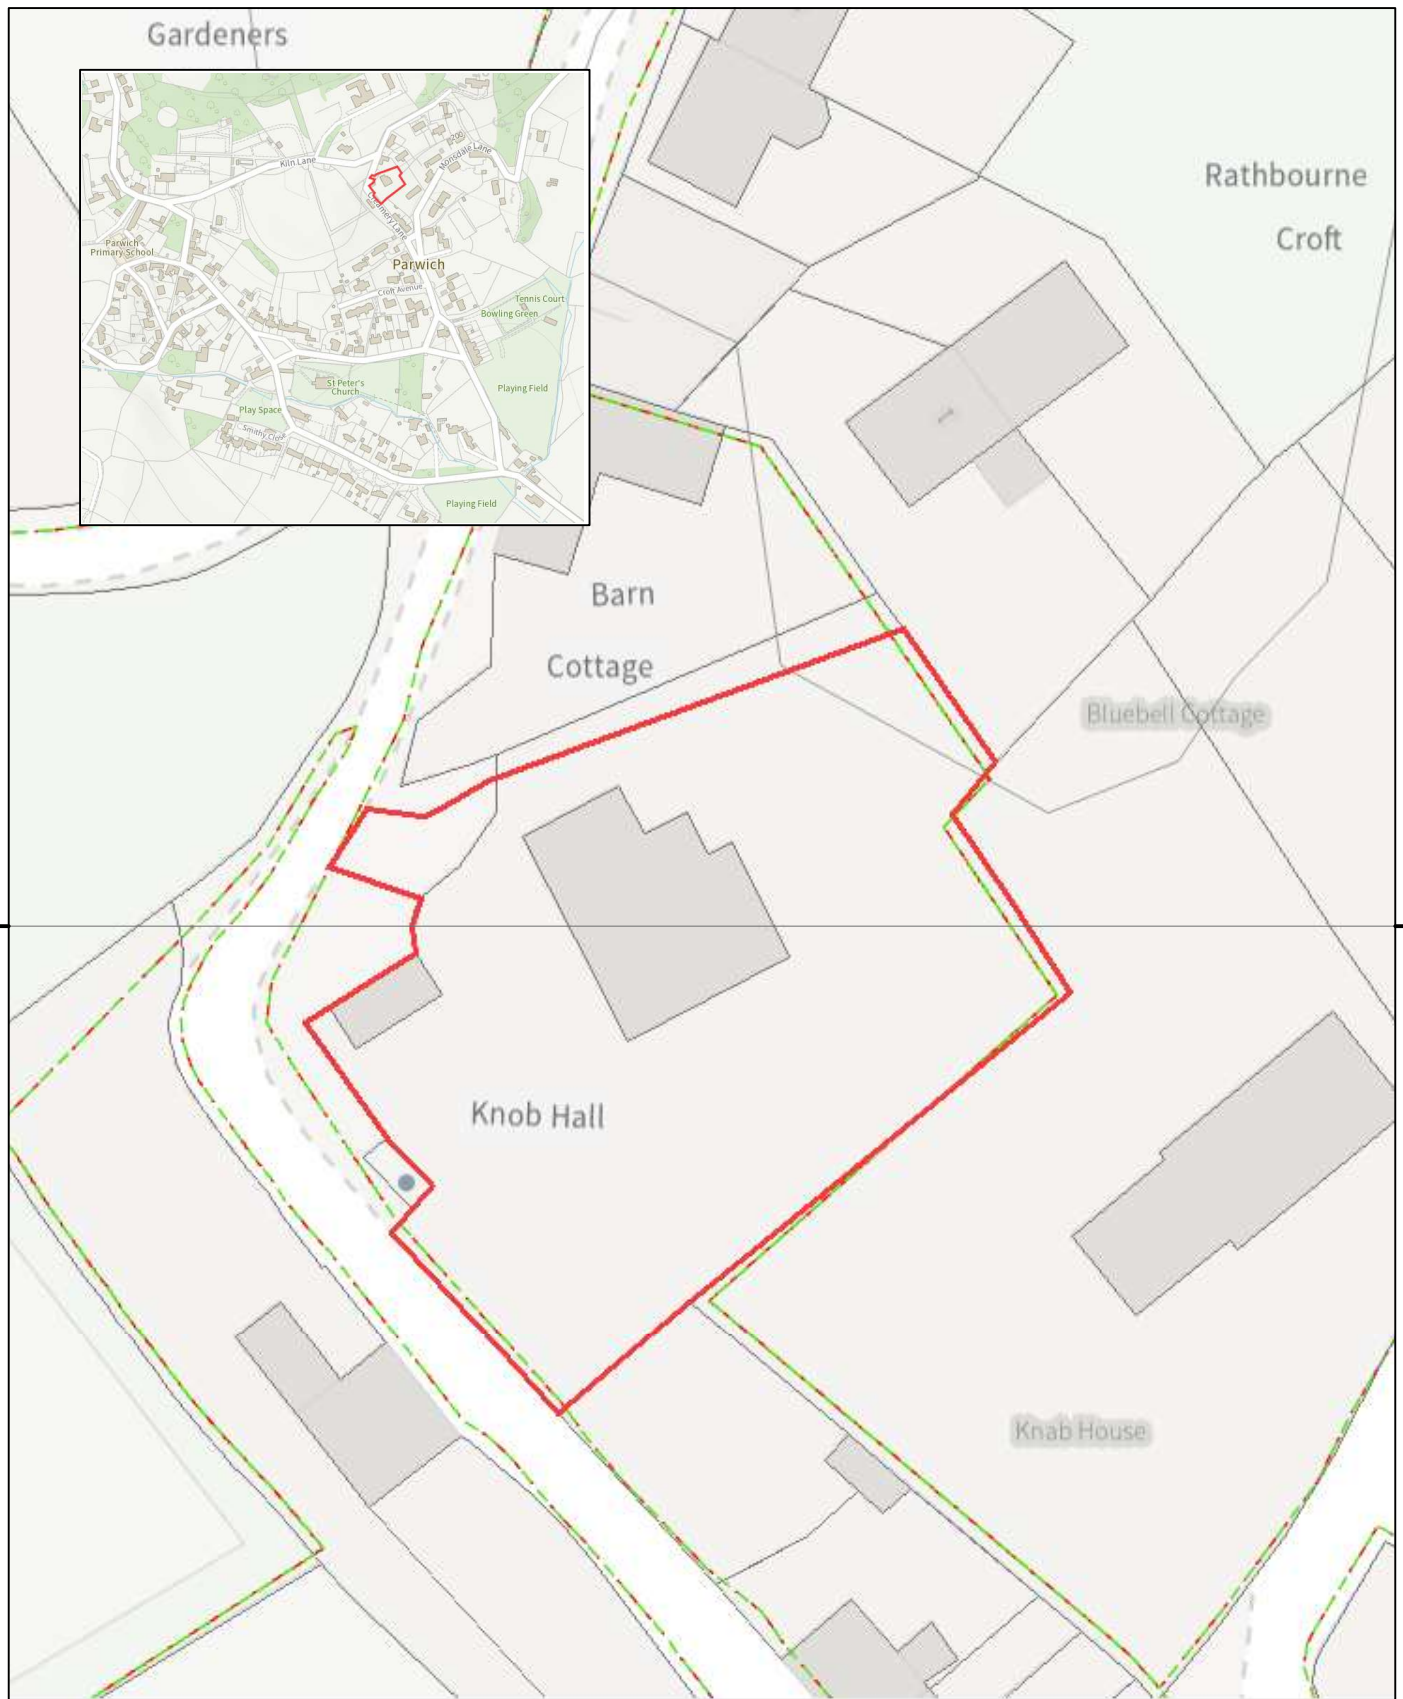

© Crown copyright and database rights 2024 Ordnance Survey AC0000849951

Location Plan - Old Hall Parwich

Item no. 7

Application no. NP/DDD/0626/0578

Committee date: 7th August 2026

Scale: 1:413 at A4 pagesize

Map centre grid ref: 418,912 354,604

