


previously approved pavilion and 'hard' tennis courts shown dashed
planning ref: NP/DDD/0205/0119

monsal trail (dismantled railway)

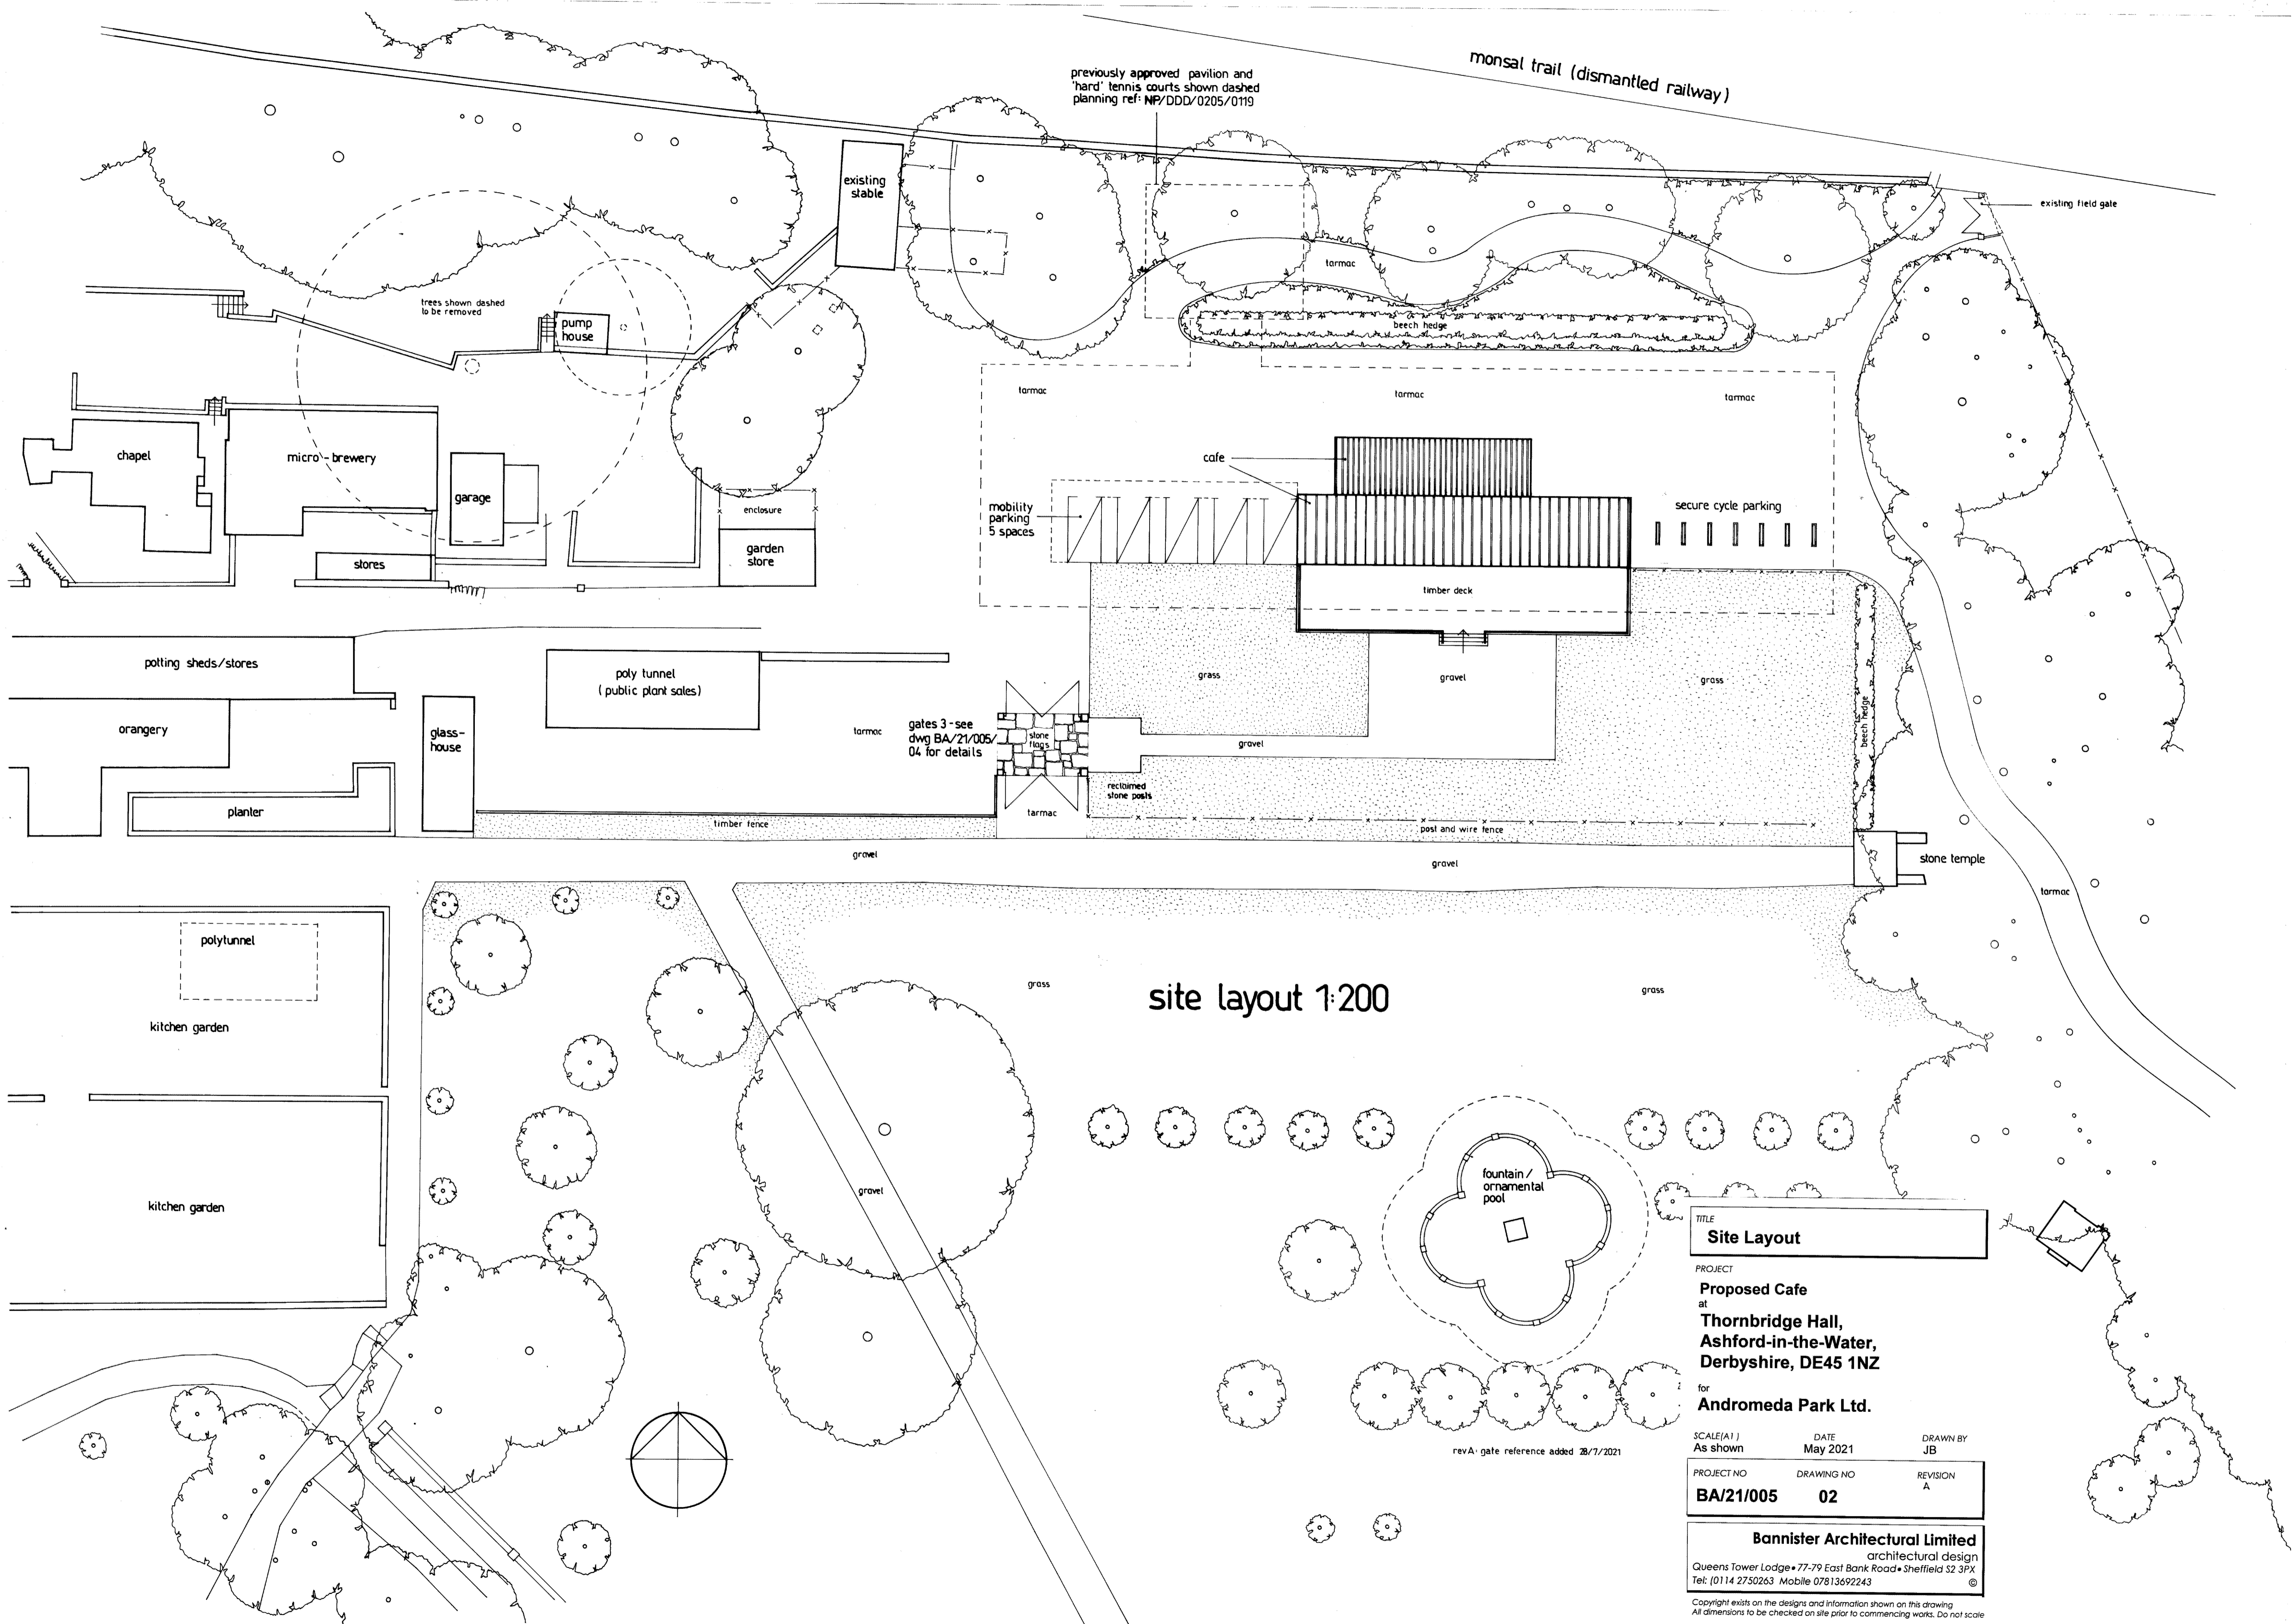

site layout 1:200

TITLE
Site Layout

PROJECT
**Proposed Cafe
at
Thornbridge Hall,
Ashford-in-the-Water,
Derbyshire, DE45 1NZ**
for
Andromeda Park Ltd.

SCALE(A1)
As shown

DATE
May 2021

DRAWN BY
JB

PROJECT NO
BA/21/005

DRAWING NO
02

REVISION
A

Bannister Architectural Limited
architectural design
Queens Tower Lodge • 77-79 East Bank Road • Sheffield S2 3PX
Tel: (0114) 2750263 Mobile 07813692243

Copyright exists on the designs and information shown on this drawing
All dimensions to be checked on site prior to commencing works. Do not scale